

PROTECTION COURSE OR MODIFIED ASPHALT


HRM 714 (2ND LAYER 125MILS)

REINFORCING FABRIC HCR

HRM 714 (1ST LAYER 90MILS) (APPLY TO PROPERLY PREPARED & PRIMED SUBSTRATE)

NEOPRENE FLASHING MEMBRANE (MIN. 6" (152.4mm) STRIP CENTERED)

HRM 714 (125MILS DETAILING LAYER) (APPLY TO PROPERLY PREPARED & PRIMED SUBSTRATE)

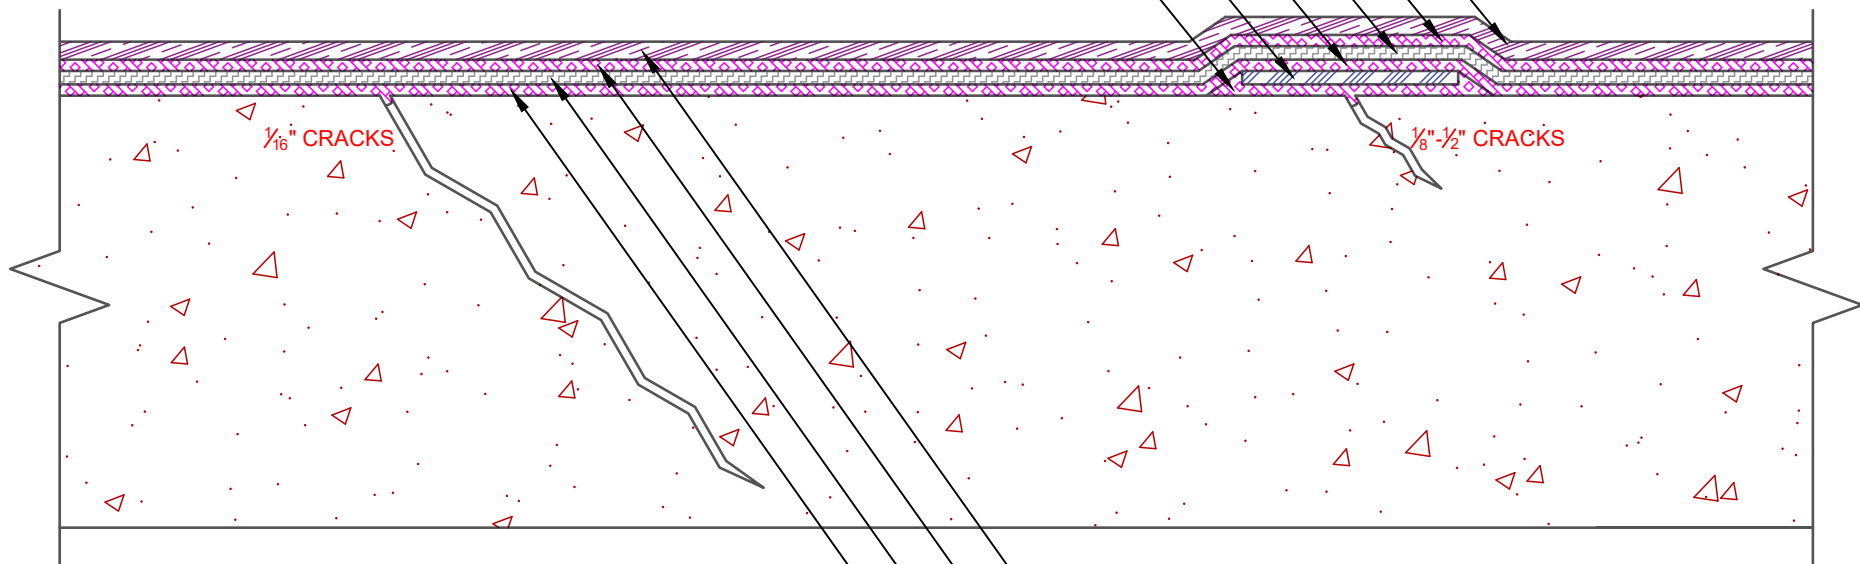

PROTECTION COURSE (PC-2)

HRM 714 (2ND LAYER 125MILS)

REINFORCING FABRIC HCR

HRM 714 (1ST LAYER 90 MILS) (APPLY TO PROPERLY PREPARED & PRIMED SUBSTRATE)

NOTE: DETAIL IS A GUIDE FOR INSTALLATIONS OF W. R. MEADOWS PRODUCTS ONLY. DETAIL MUST BE REVIEWED AND VERIFIED BY A DESIGN PROFESSIONAL FOR SUITABILITY ON THE PROJECT. W. R. MEADOWS DOES NOT ASSUME RESPONSIBILITY FOR ERRORS IN DESIGN OR ENGINEERING.

W. R. MEADOWS INC.
 300 INDUSTRIAL DR.
 HAMPSHIRE, IL 60140-0338
 1-800-342-5976



TITLE:

HRM 714 SLAB CRACK REPAIRS (NEOPRENE) (NO INSULATION)

SCALE: NTS
 DATE: DEC 10, 2020
 DWG NO.: HRM714-07