

PRECAST PANEL VENEER

AIR-SHIELD™ LMP

INSULATION

INTERIOR FRAMING


INTERIOR WALLBOARD

FIRESTOP & SMOKE SEAL

CONCRETE SLAB ON METAL DECK

BENT PLATE POUR STOP

STEEL BEAM

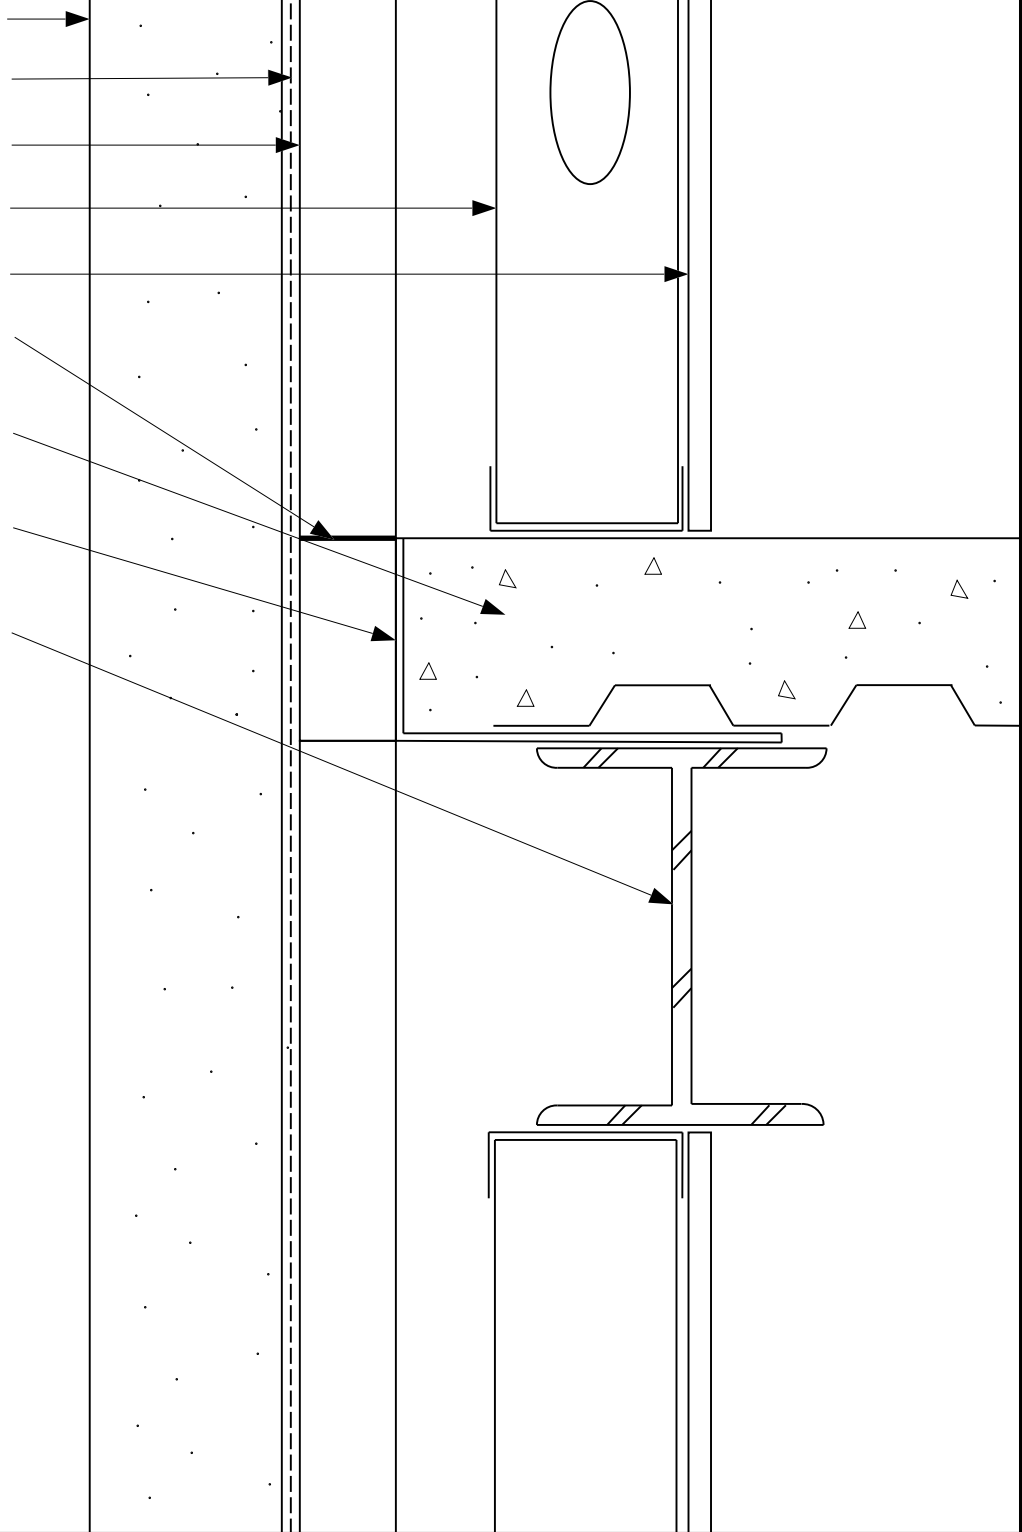

W. R. Meadows, Inc.
 300 Industrial Drive
 Hampshire, IL 60140-0338
 1-800-342-5976
 www.wrmeadows.com

SKETCH: **AIR-SHIELD™ LMP
 SLAB EDGE
 PRECAST PANEL VENEER**

SKETCH NO: **LMP-35**

DATE: **6/26/06**