

WINDOW UNIT

BACKER ROD & SEALANT
TRANSITION TO WINDOW
FRAME

WINDOW PERIMETER
JOINT INSULATION

BACKER ROD & SEALANT

PLASTIC ANGLE


PRECAST PANEL VENEER

AIR-SHIELD™ LMP

INSULATION

INTERIOR FRAMING

INTERIOR WALLBOARD

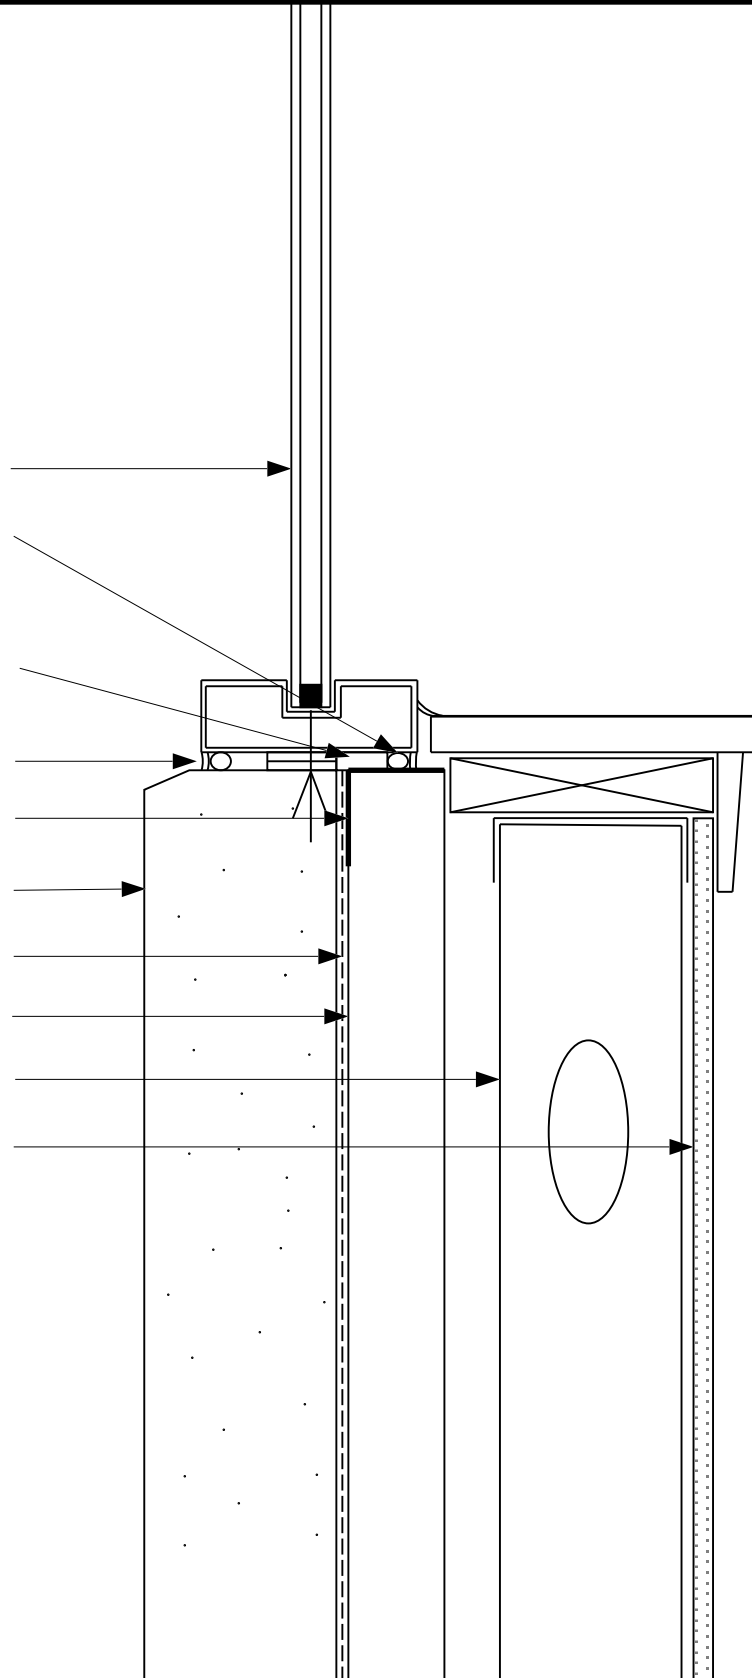

W. R. Meadows, Inc.
300 Industrial Drive
Hampshire, IL 60140-0338
1-800-342-5976
www.wrmeadows.com

SKETCH: **AIR-SHIELD™ LMP
WINDOW SILL
PRECAST PANEL VENEER**

SKETCH NO: **LMP-36**

DATE: **6/26/06**