

MEL-ROL® LM

FOUNDATION INSULATION

MEL-DRAIN™


DRAIN TILE SYSTEM
(DRAINED TO DAYLIGHT
OR A COLLECTION &
EJECTION SYSTEM)

FREE-DRAINING GRAVEL
WRAPPED IN FILTER FABRIC

MEL-ROL® DETAIL STRIP

PREMOULDED MEMBRANE® WITH
PLASMATIC® CORE
(TURN UP FOUNDATION TO
TOP OF SLAB AND SEAL TO
FOUNDATION WITH CATALYTIC
BONDING ASPHALT, PMPC TAPE
OR MEL-ROL®)

UNDER SLAB INSULATION
(IF REQUIRED)

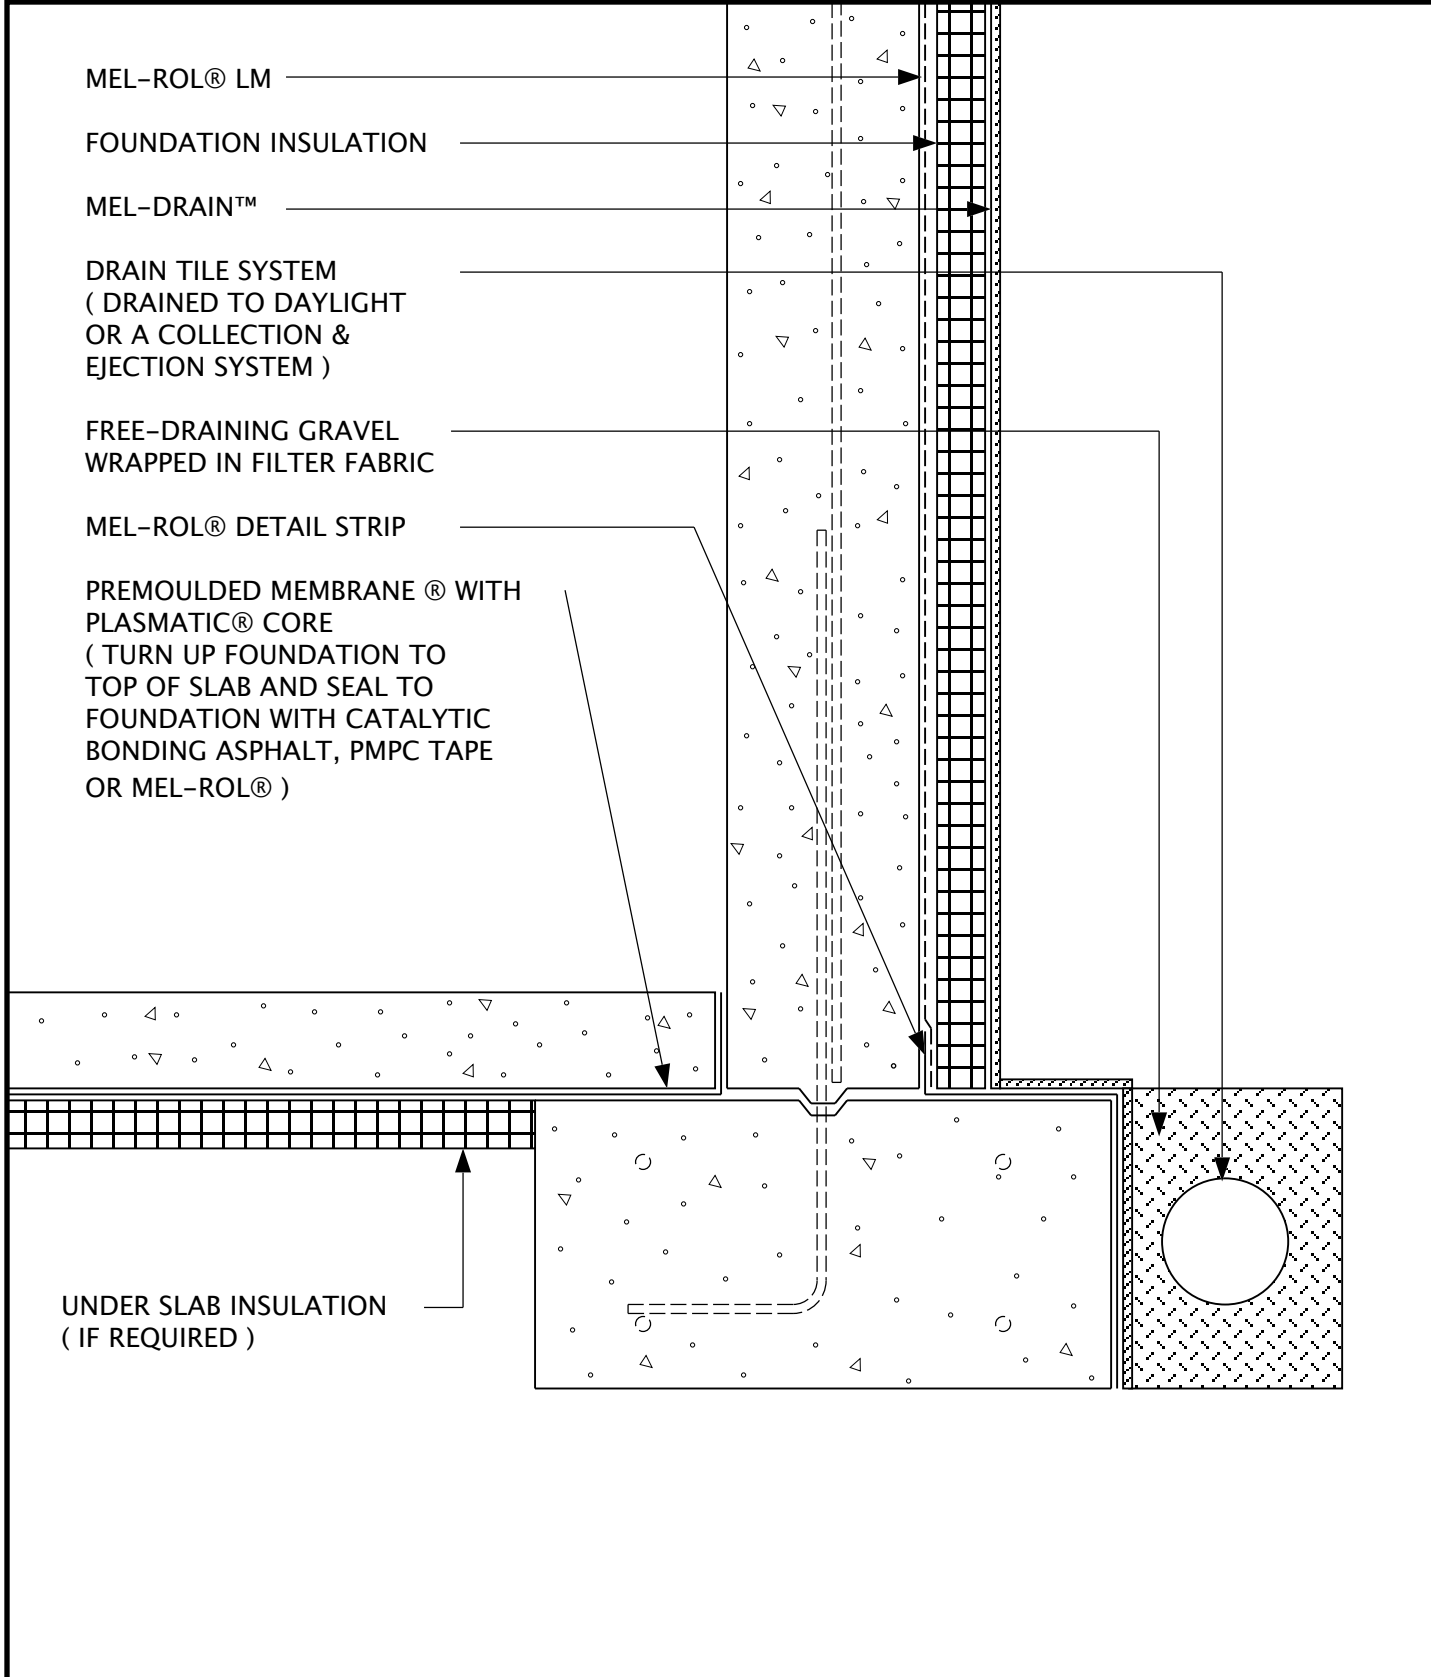

W. R. Meadows, Inc.

300 Industrial Drive
Hampshire, IL 60140-0338
1-800-342-5976

SKETCH: FOUNDATION BASE
SLAB ON FOOTING
NON -STRUCTURAL SLAB
WATER TABLE BELOW SLAB

SKETCH NO: MVP-01-FB-LM

DATE: 10/26/07