

MEL-ROL® LM

FOUNDATION INSULATION

MEL-DRAIN™


DRAIN TILE SYSTEM  
( DRAINED TO DAYLIGHT  
OR A COLLECTION &  
EJECTION SYSTEM )

FREE-DRAINING GRAVEL  
WRAPPED IN FILTER FABRIC

MEL-ROL® DETAIL STRIP

PREMOULDED MEMBRANE® WITH  
PLASMATIC® CORE  
( TURN UP FOUNDATION TO  
TOP OF SLAB AND SEAL TO  
FOUNDATION WITH CATALYTIC  
BONDING ASPHALT, PMPC TAPE  
OR MEL-ROL® )

UNDER SLAB INSULATION  
( IF REQUIRED )

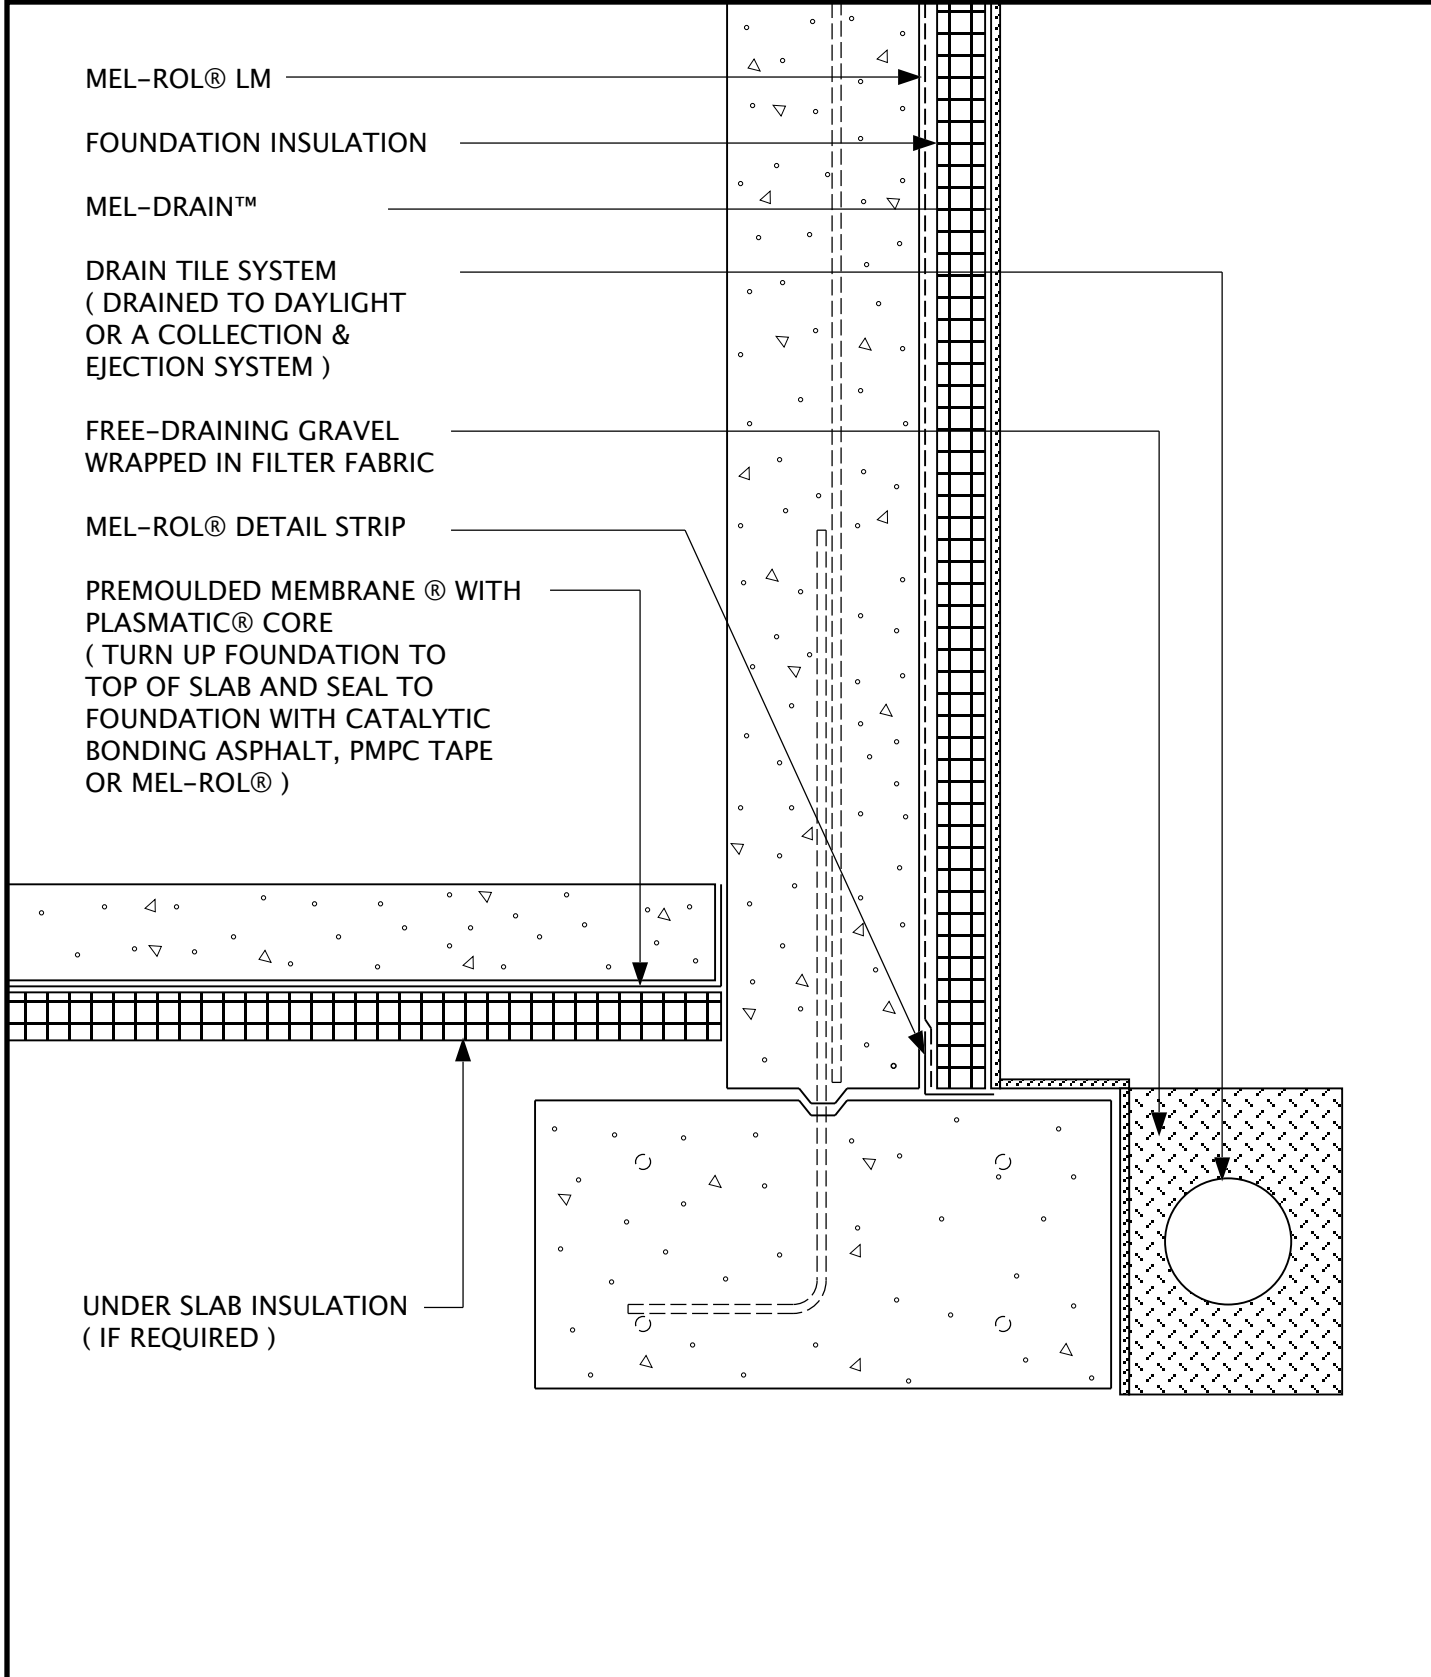

**W. R. Meadows, Inc.**

300 Industrial Drive  
Hampshire, IL 60140-0338  
1-800-342-5976

SKETCH: FOUNDATION BASE  
SLAB ABOVE FOOTING  
NON -STRUCTURAL SLAB  
WATER TABLE BELOW SLAB

SKETCH NO: MVP-03-FB-LM

DATE: 10/26/07