

MEL-ROL® LM

FOUNDATION INSULATION

MEL-DRAIN™


DRAIN TILE SYSTEM
(DRAINED TO DAYLIGHT
OR A COLLECTION &
EJECTION SYSTEM)

FREE-DRAINING GRAVEL
WRAPPED IN FILTER FABRIC

MEL-ROL® DETAIL STRIP

PERMINATOR®
(SEAL TO TOP OF
FOOTING WITH
PERMINATOR®
TAPE)

UNDER SLAB INSULATION
(IF REQUIRED)

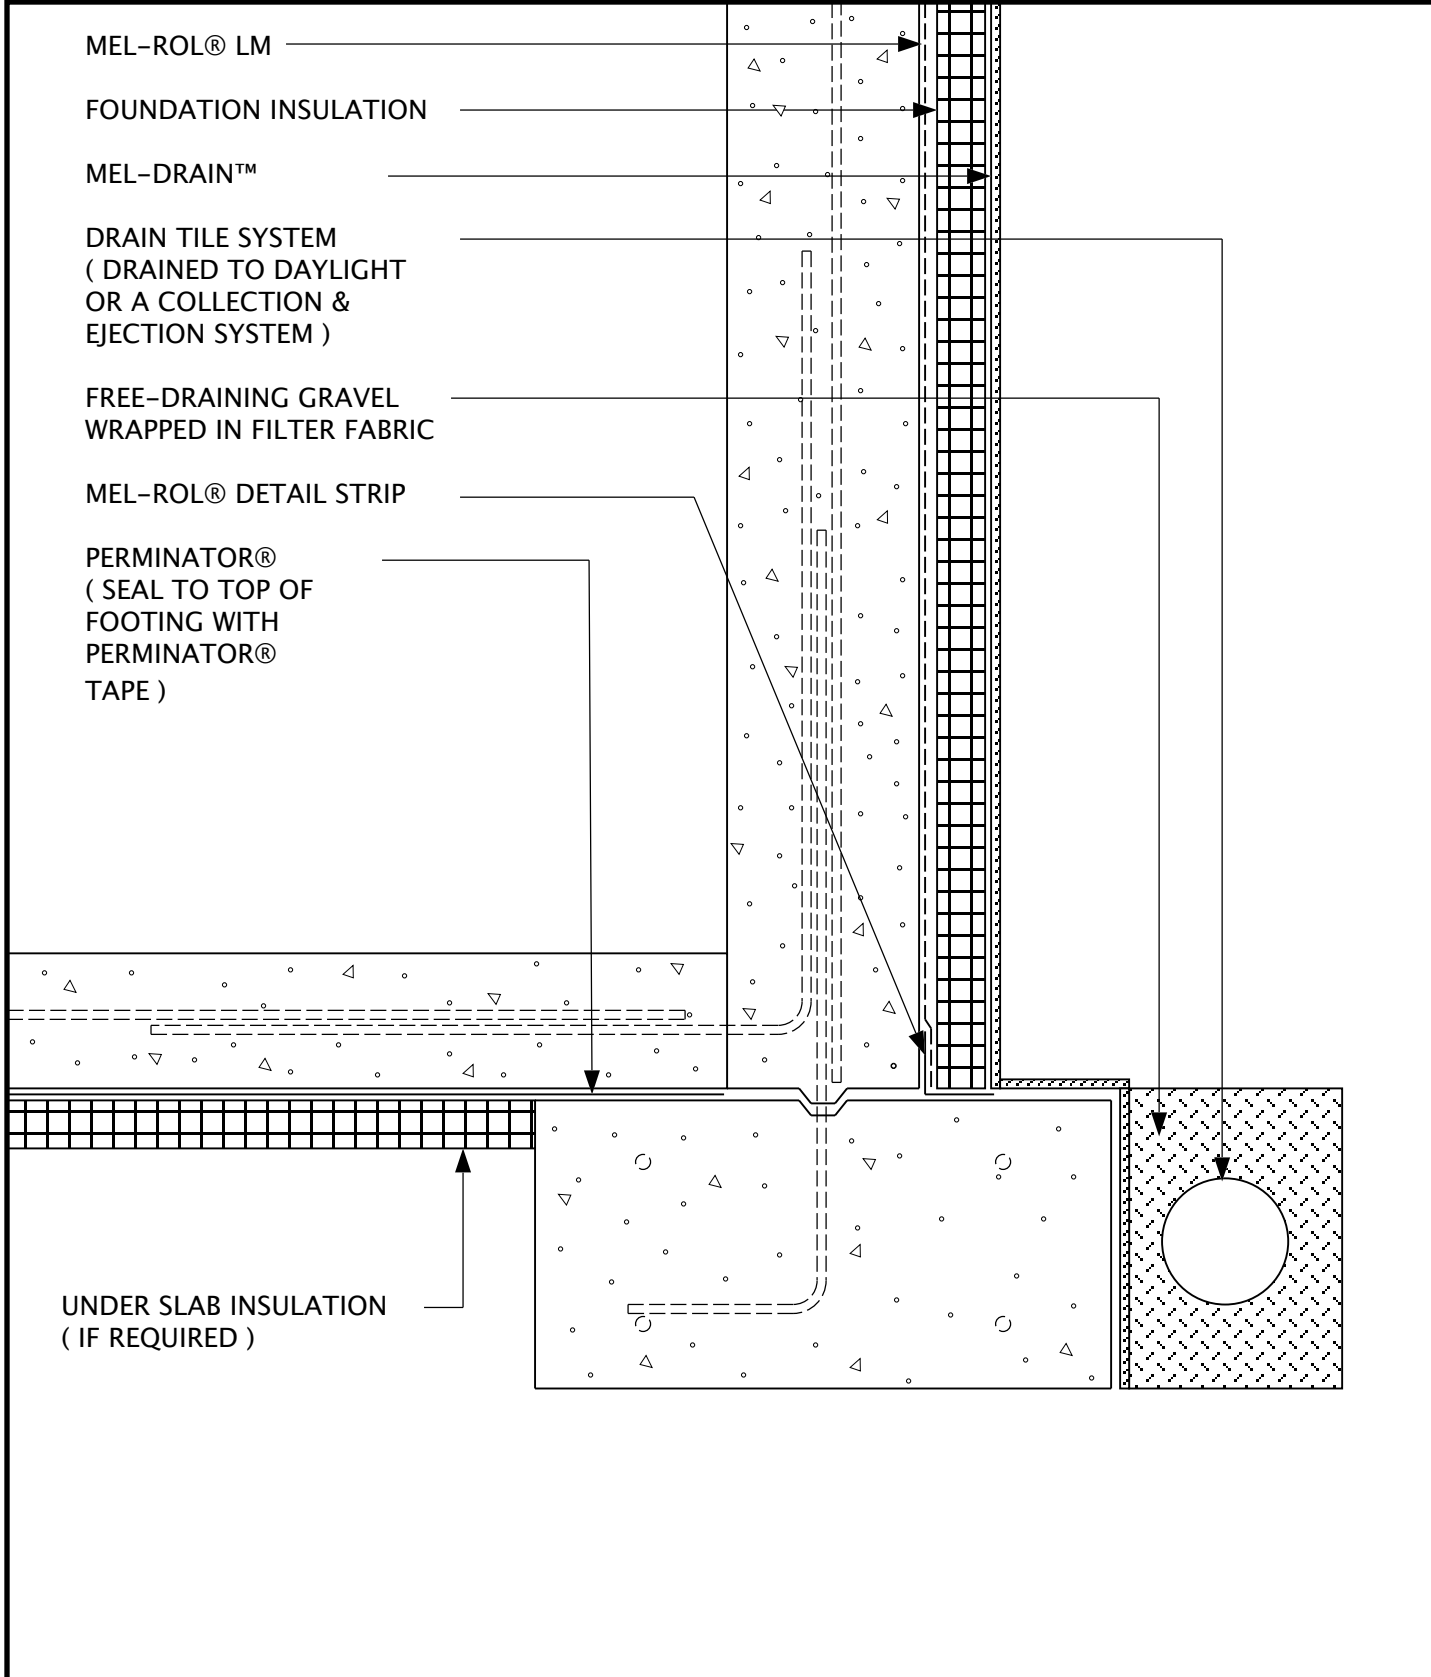

W. R. Meadows, Inc.

300 Industrial Drive
Hampshire, IL 60140-0338
1-800-342-5976

SKETCH: FOUNDATION BASE
SLAB ON FOOTING
STRUCTURAL SLAB
WATER TABLE BELOW SLAB

SKETCH NO: MVP-06-FB-LM

DATE: 10/26/07