

MEL-ROL®

FOUNDATION INSULATION

MEL-DRAIN™


DRAIN TILE SYSTEM  
( DRAINED TO DAYLIGHT  
OR A COLLECTION &  
EJECTION SYSTEM )

FREE-DRAINING GRAVEL  
WRAPPED IN FILTER FABRIC

MEL-ROL® DETAIL STRIP

PERMINATOR®  
( SEAL TO TOP OF  
FOOTING WITH  
PERMINATOR®  
TAPE )

UNDER SLAB INSULATION  
( IF REQUIRED )

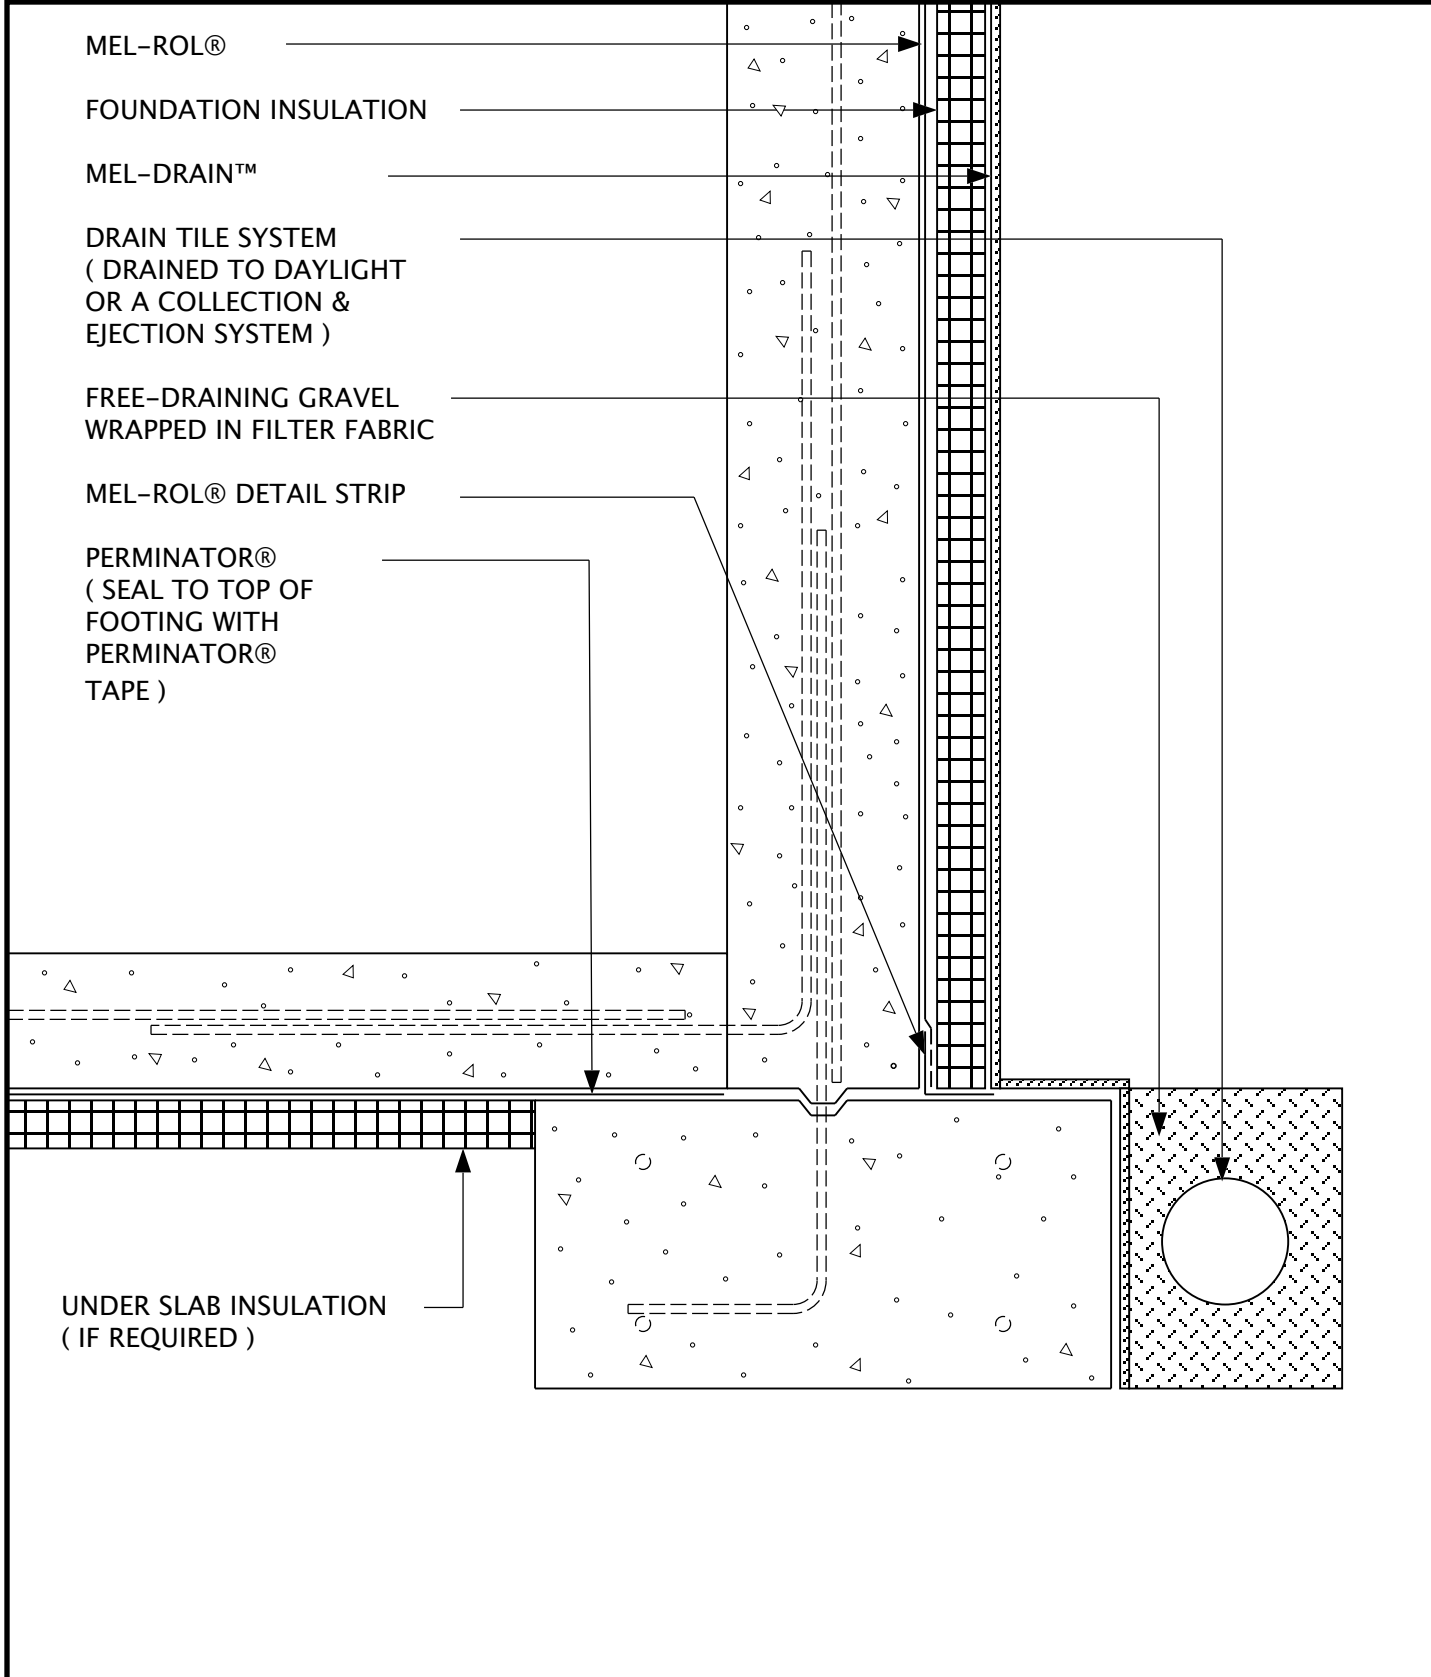

**W. R. Meadows, Inc.**

300 Industrial Drive  
Hampshire, IL 60140-0338  
1-800-342-5976

SKETCH: FOUNDATION BASE  
SLAB ON FOOTING  
STRUCTURAL SLAB  
WATER TABLE BELOW SLAB

SKETCH NO: MVP-06-FB-MR

DATE: 10/26/07