

MEL-ROL®

FOUNDATION INSULATION


MEL-DRAIN™

DRAIN TILE SYSTEM
(DRAINED TO DAYLIGHT
OR A COLLECTION &
EJECTION SYSTEM)

FREE-DRAINING GRAVEL
WRAPPED IN FILTER FABRIC

PERMINATOR®
(TURN UP FOUNDATION TO
TOP OF SLAB AND SEAL
TO FOUNDATION WITH
PERMINATOR® TAPE)

UNDER SLAB INSULATION
(IF REQUIRED)

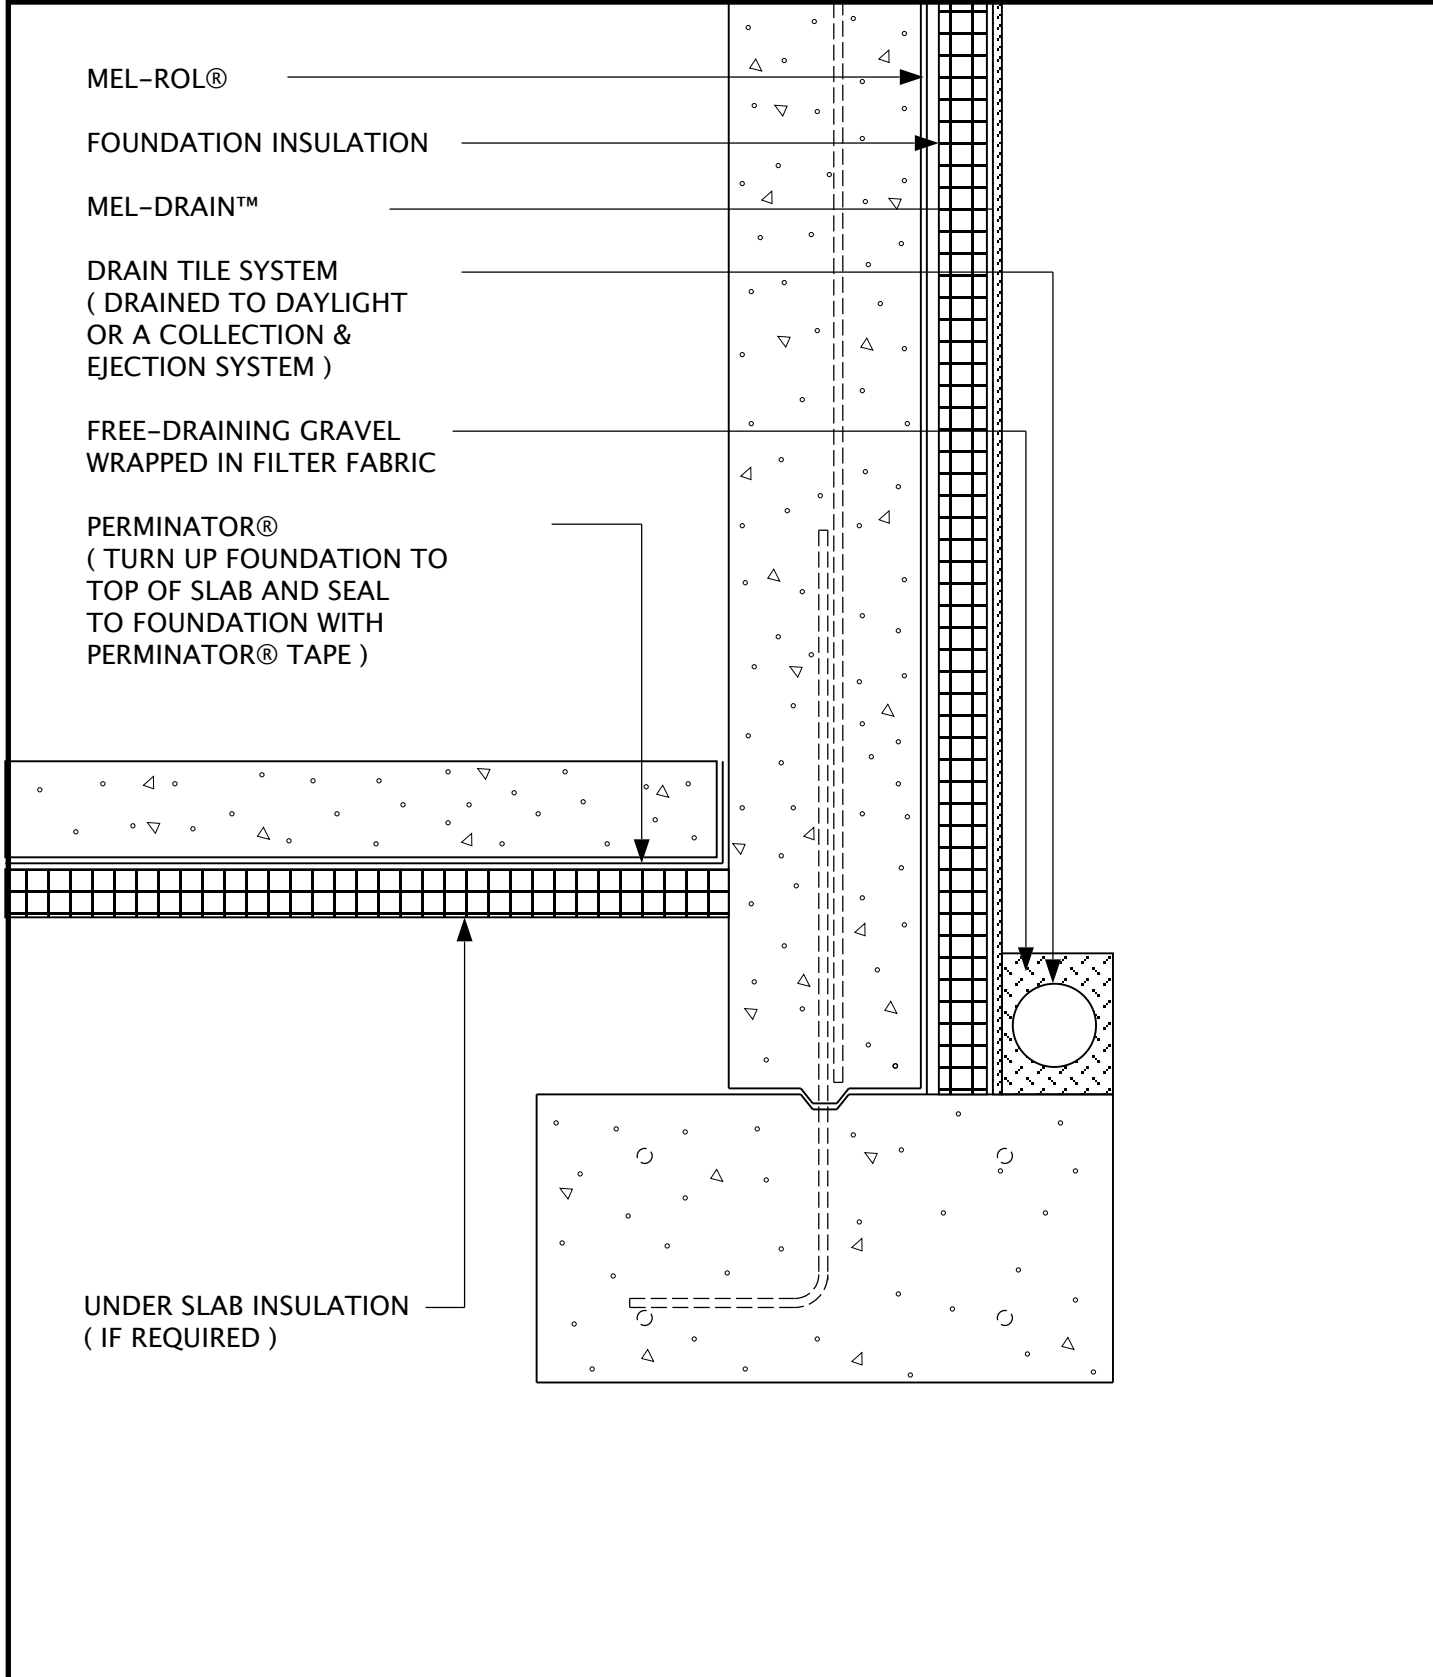

W. R. Meadows, Inc.

300 Industrial Drive
Hampshire, IL 60140-0338
1-800-342-5976

SKETCH: FOUNDATION BASE
SLAB ABOVE FOOTING
NON -STRUCTURAL SLAB
WATER TABLE BELOW SLAB

SKETCH NO: MVP-12-FB-MR

DATE: 10/26/07