

MEL-ROL® LM

FOUNDATION INSULATION

MEL-DRAIN™

DRAIN TILE SYSTEM
(DRAINED TO DAYLIGHT
OR A COLLECTION &
EJECTION SYSTEM)

FREE-DRAINING GRAVEL
WRAPPED IN FILTER FABRIC


MEL-ROL® DETAIL STRIP

PREMOULDED MEMBRANE®
WITH PLASMATIC® CORE
(BUTT SHEETS TO REBARS)

CATALYTIC BONDING ASPHALT
(FILL VOID BETWEEN AND
OVERLAP STRIPS OF PREMOULDED
MEMBRANE WITH PLASMATIC CORE)

UNDER SLAB INSULATION
(IF REQUIRED)

PREMOULDED MEMBRANE®
WITH PLASMATIC® CORE
(TURN UP AT FOUNDATION
WALL TO TOP OF SLAB AND
SEAL TO MEL-ROL® DETAIL
STRIP WITH CATALYTIC
BONDING ASPHALT)

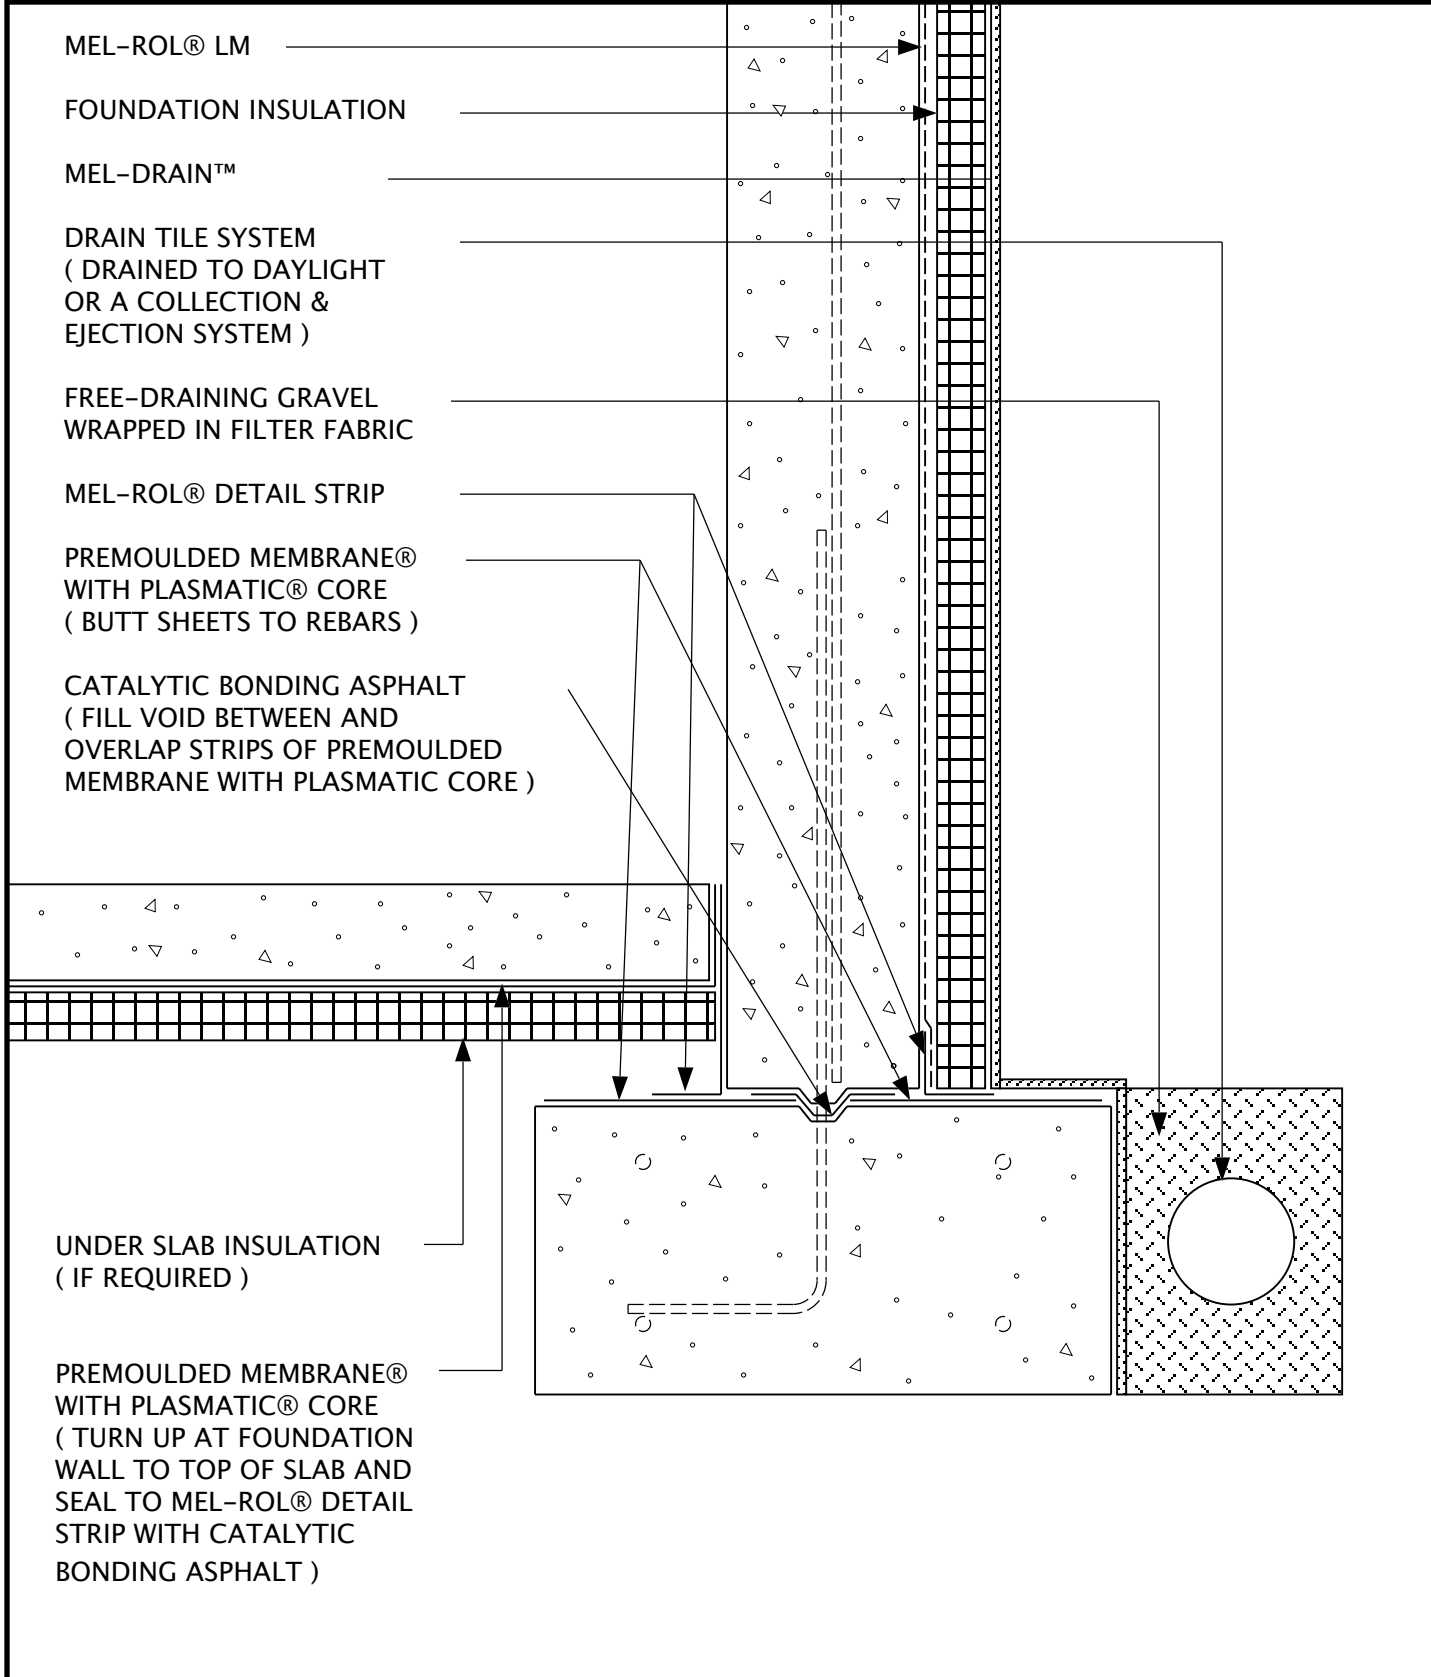

W. R. Meadows, Inc.

300 Industrial Drive
Hampshire, IL 60140-0338
1-800-342-5976

SKETCH: FOUNDATION BASE
SLAB ABOVE FOOTING
NON-STRUCTURAL SLAB
WATER TABLE ABOVE SLAB

SKETCH NO: MWP-02-FB-LM

DATE: 10/26/07