

MEL-ROL

FOUNDATION INSULATION

MEL-DRAIN

DRAIN TILE SYSTEM  
( DRAINED TO DAYLIGHT  
OR A COLLECTION &  
EJECTION SYSTEM )


FREE-DRAINING GRAVEL  
WRAPPED IN FILTER FABRIC

PRECON (SET LAP IN A  
FULL BED OF HYDRALASTIC  
836 AND MECHANICALLY  
FASTENED ON THE VERTICAL)

DETAIL STRIP

UNDER SLAB INSULATION  
( IF REQUIRED )

DETAIL STRIP

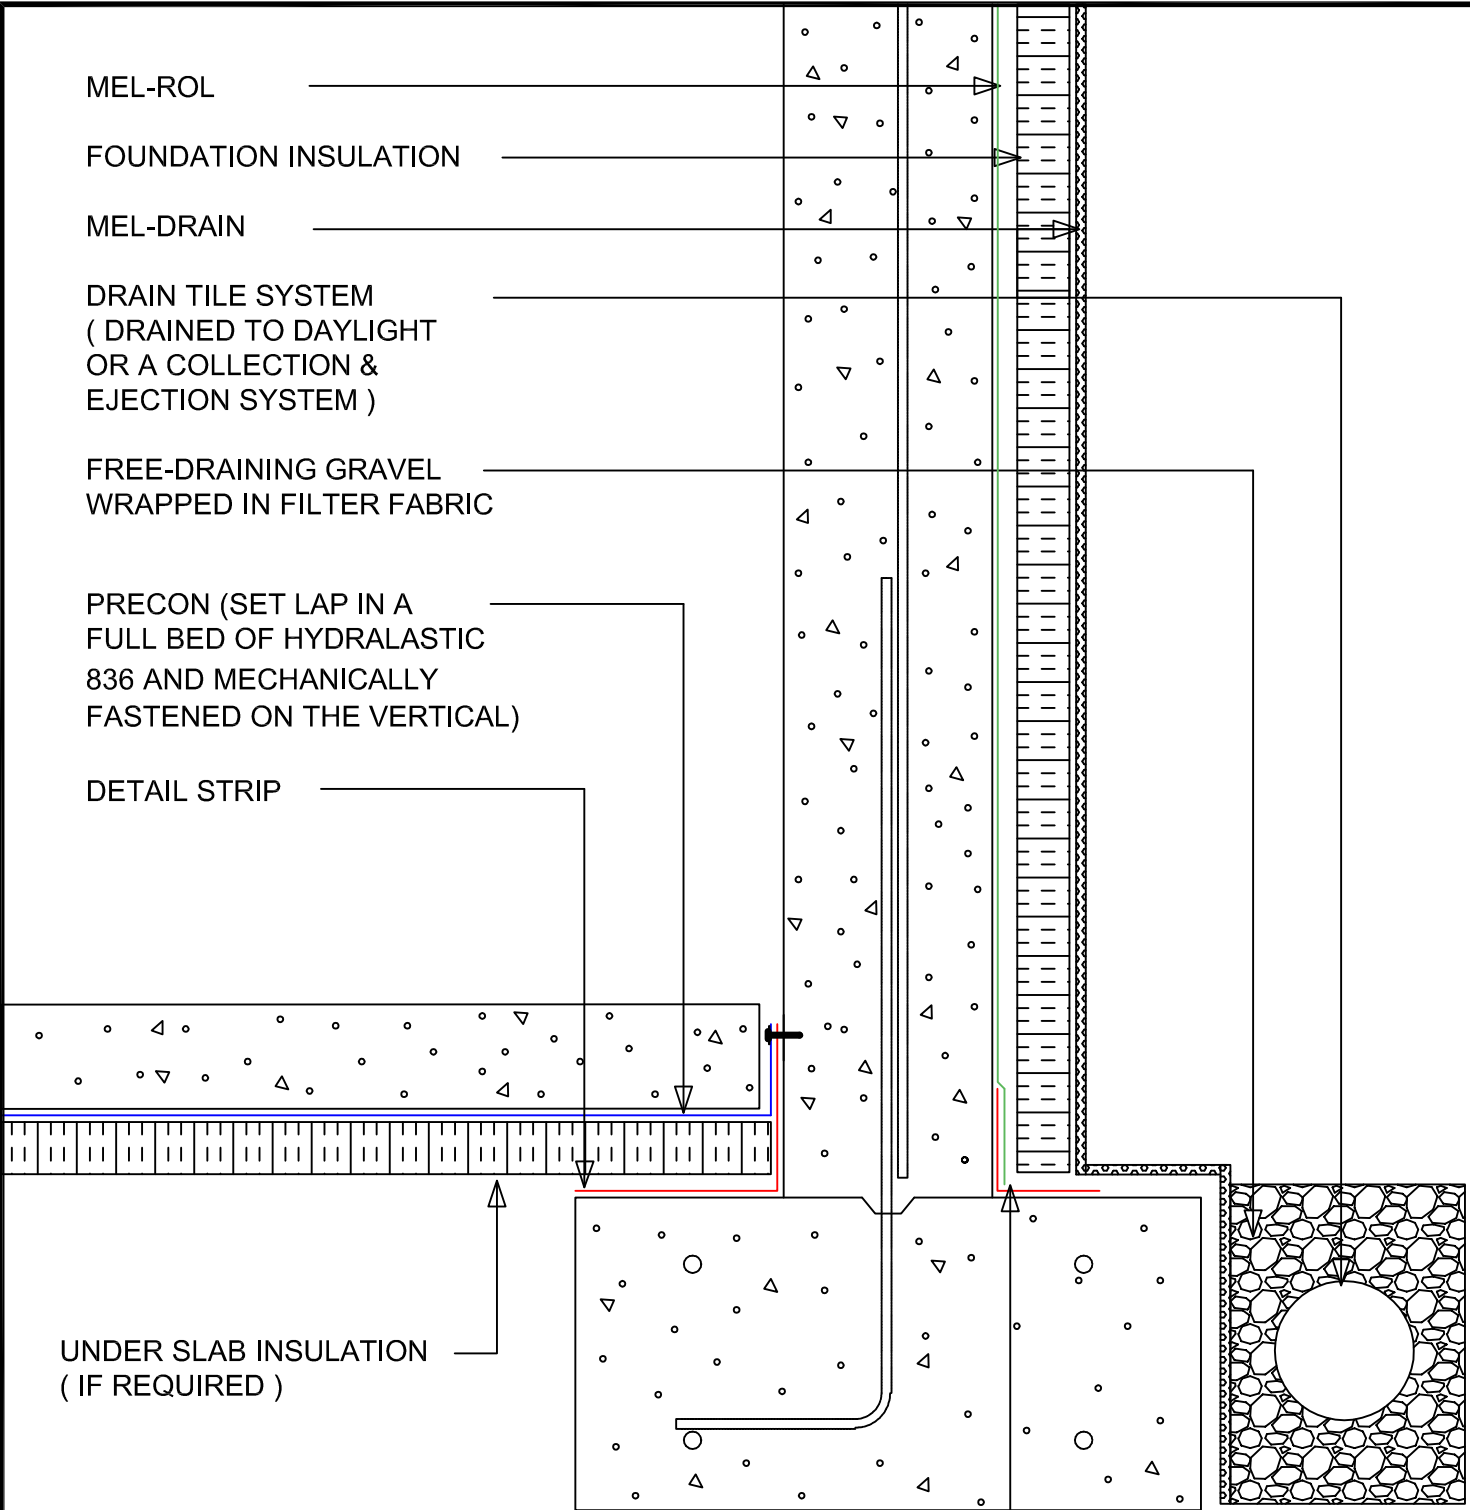

\*NOTE: BEM OR 2-COMPONENT LIQUID  
MEMBRANE CAN BE USED IN PLACE OF  
HYDRALASTIC 836. CONSULT W.R.  
MEADOWS INSTALLATION PROCEDURES FOR  
CORRECT APPLICATION

**W.R. MEADOWS, INC.**

300 Industrial Drive  
Hampshire, IL 60140-0338  
1-800-342-5976  
www.wrmeadows.com

SKETCH: FOUNDATION BASE  
SLAB ABOVE FOOTING  
NON -STRUCTURAL SLAB  
WATER TABLE ABOVE SLAB

SKETCH NO:  
PRECON - 05 - MR

DATE:  
07/10/2013