

MEL-ROL®

FOUNDATION INSULATION

MEL-DRAIN™

DRAIN TILE SYSTEM  
( DRAINED TO DAYLIGHT  
OR A COLLECTION &  
EJECTION SYSTEM )

FREE-DRAINING GRAVEL  
WRAPPED IN FILTER FABRIC


MEL-ROL® DETAIL STRIP

PREMOULDED MEMBRANE®  
WITH PLASMATIC® CORE  
( BUTT SHEETS TO REBARS )

CATALYTIC BONDING ASPHALT  
( FILL VOID BETWEEN AND  
OVERLAP STRIPS OF PREMOULDED  
MEMBRANE WITH PLASMATIC CORE )

UNDER SLAB INSULATION  
( IF REQUIRED )

PREMOULDED MEMBRANE®  
WITH PLASMATIC® CORE  
( TURN UP AT FOUNDATION  
WALL TO TOP OF SLAB AND  
SEAL TO MEL-ROL® DETAIL  
STRIP WITH CATALYTIC  
BONDING ASPHALT )

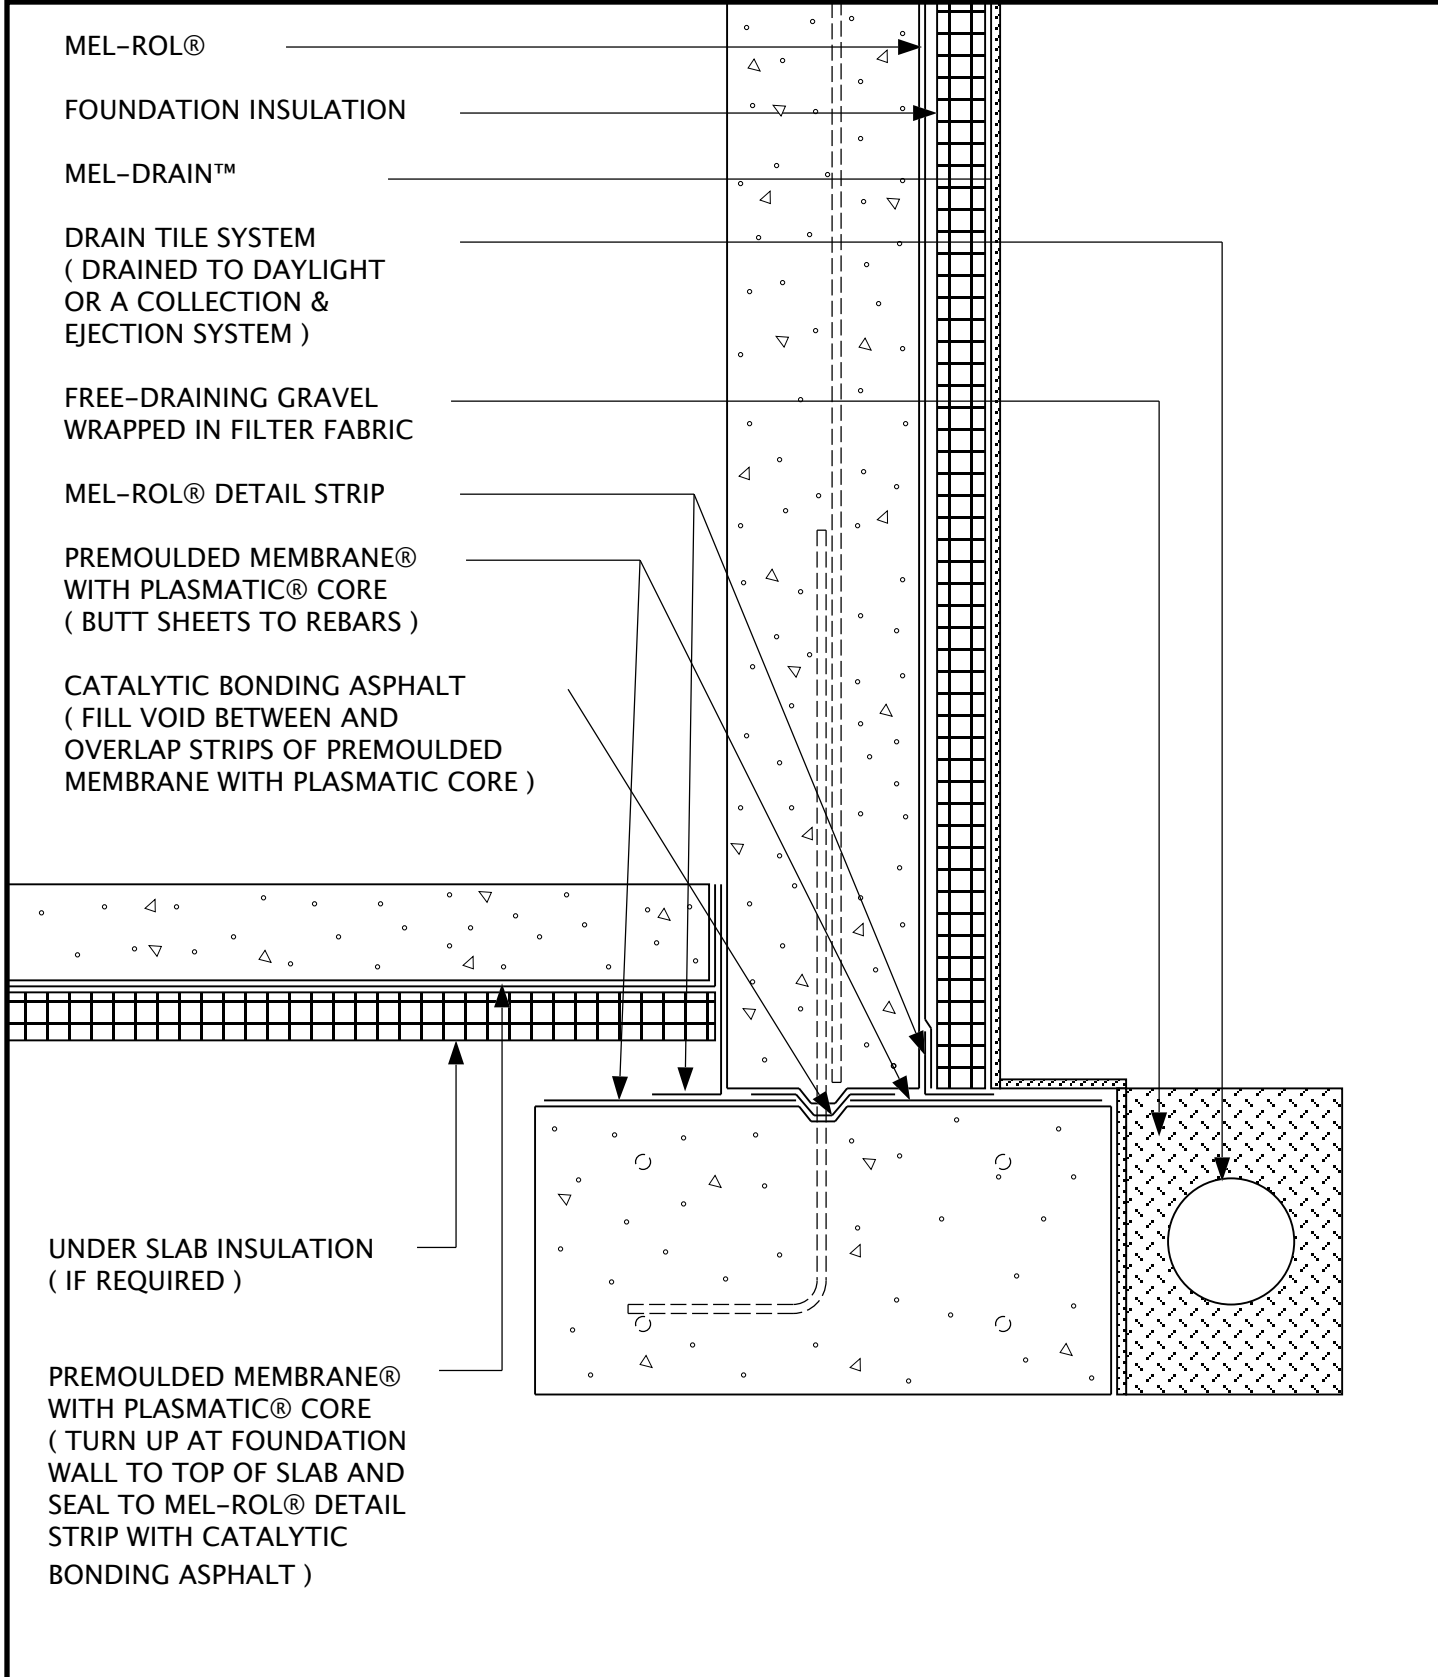

**W. R. Meadows, Inc.**

300 Industrial Drive  
Hampshire, IL 60140-0338  
1-800-342-5976

SKETCH: FOUNDATION BASE  
SLAB ABOVE FOOTING  
NON -STRUCTURAL SLAB  
WATER TABLE ABOVE SLAB

SKETCH NO: MWP-02-FB-MR

DATE: 10/26/07