

MEL-ROL®

FOUNDATION INSULATION

MEL-DRAIN™

DRAIN TILE SYSTEM
(DRAINED TO DAYLIGHT
OR A COLLECTION &
EJECTION SYSTEM)


FREE-DRAINING GRAVEL
WRAPPED IN FILTER FABRIC

PREMOULDED MEMBRANE®
WITH PLASMATIC® CORE
(BUTT SHEETS TO REBARS)

CATALYTIC BONDING ASPHALT
(FILL VOID BETWEEN AND
OVERLAP STRIPS OF PREMOULDED
MEMBRANE WITH PLASMATIC CORE)

PREMOULDED MEMBRANE® WITH
PLASMATIC® CORE
(SET LAP IN FULL BED OF
CATALYTIC BONDING ASPHALT)

UNDER SLAB INSULATION
(IF REQUIRED)

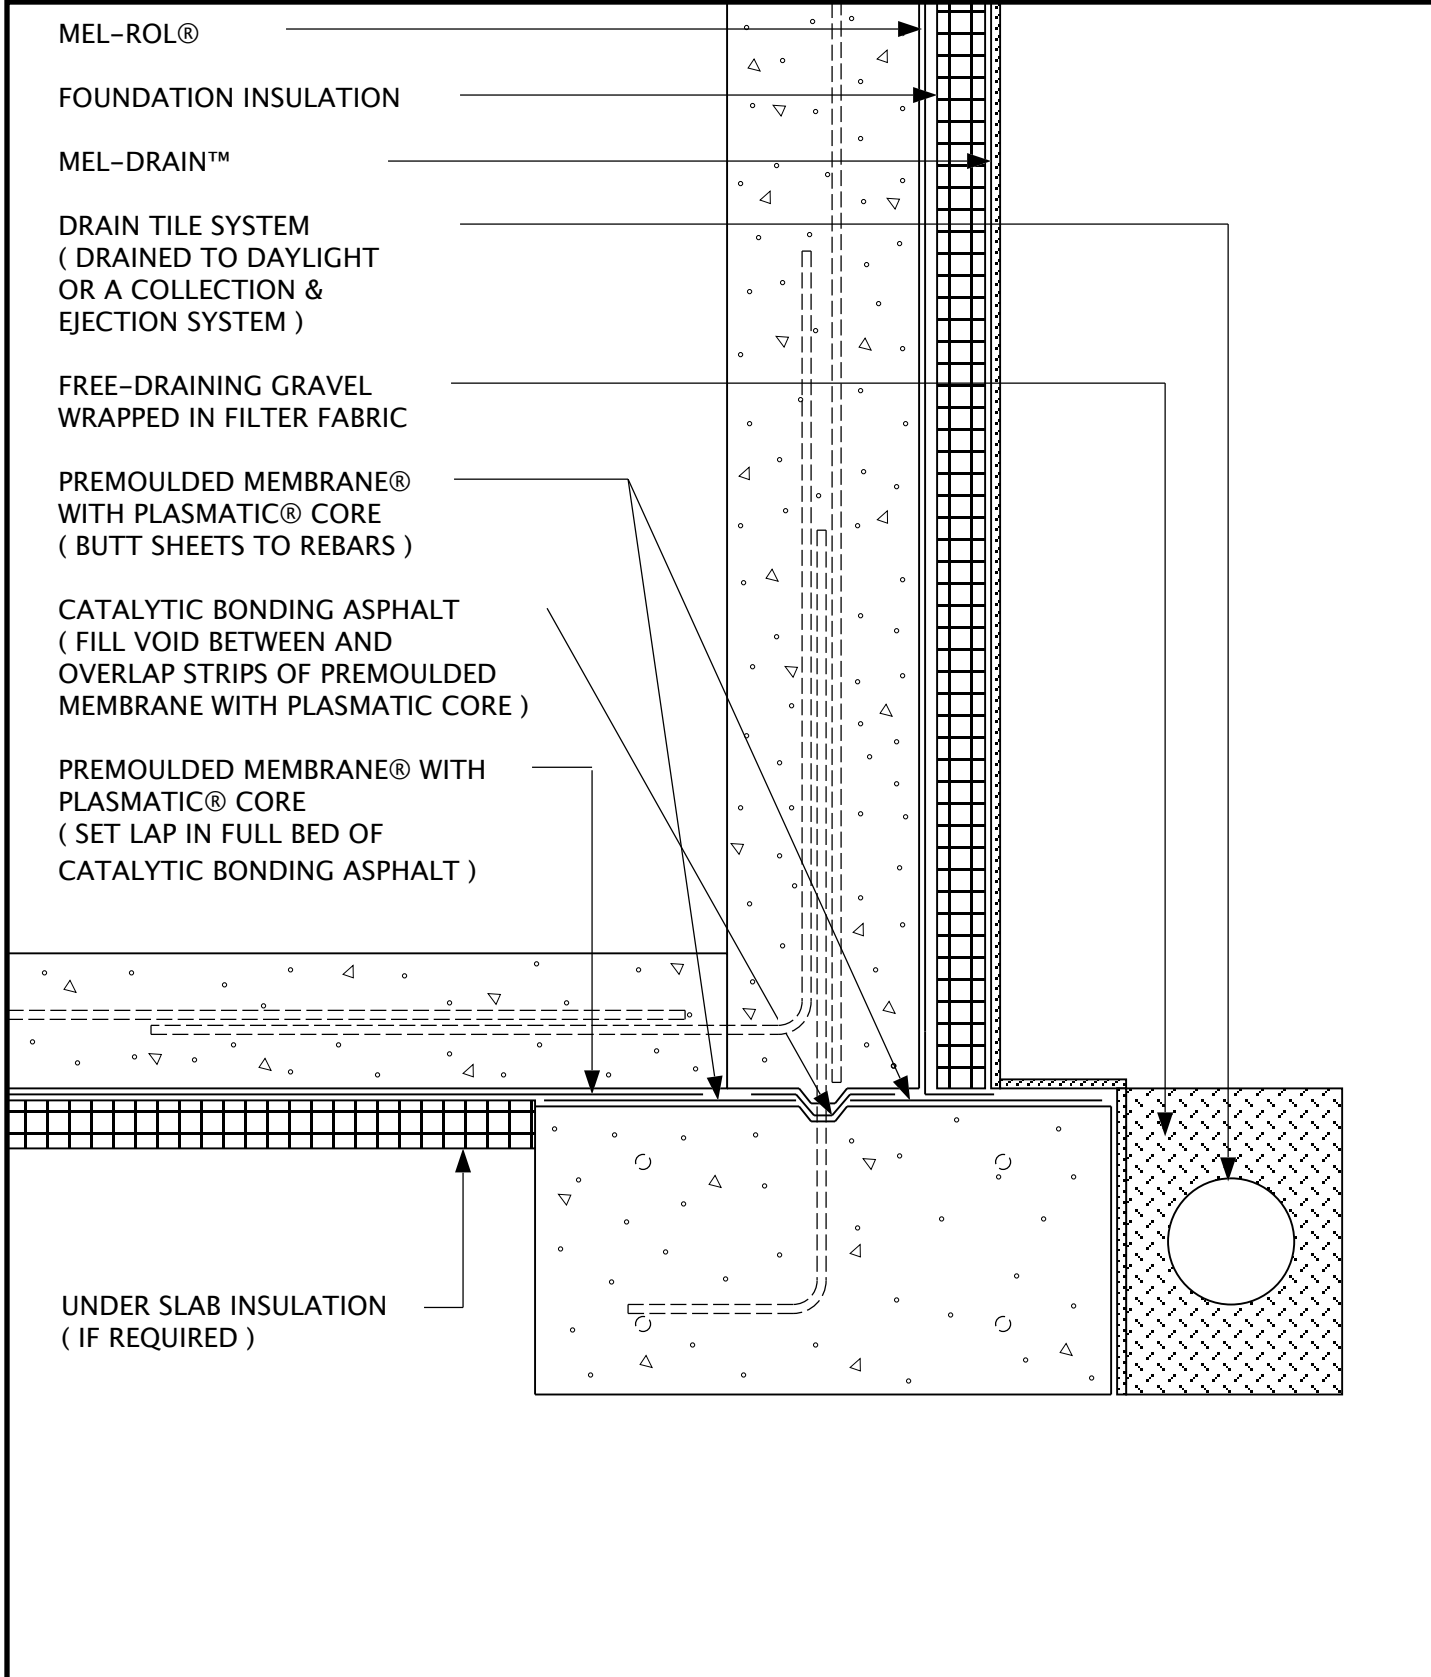

W. R. Meadows, Inc.

300 Industrial Drive
Hampshire, IL 60140-0338
1-800-342-5976

SKETCH: FOUNDATION BASE
SLAB ON FOOTING
STRUCTURAL SLAB
WATER TABLE ABOVE SLAB

SKETCH NO: MWP-05-FB-MR

DATE: 10/26/07