

MEL-ROL® LM

FOUNDATION INSULATION

MEL-DRAIN™

DRAIN TILE SYSTEM  
( DRAINED TO DAYLIGHT  
OR A COLLECTION &  
EJECTION SYSTEM )


FREE-DRAINING GRAVEL  
WRAPPED IN FILTER FABRIC

MEL-ROL®

PREMOULDED MEMBRANE® WITH  
PLASMATIC® CORE  
( TURN UP FOUNDATION TO  
BOTTOM OF REBARS AND ADHERE  
TO MEL-ROL WITH CATALYTIC  
BONDING ASPHALT )

UNDER SLAB INSULATION  
( IF REQUIRED )

PREMOULDED MEMBRANE® WITH  
PLASMATIC® CORE ( PMPC )  
( TRENCH FOR FOOTING AND BRACE  
FORMS AGAINST SOIL TO AVOID  
PENETRATING MEMBRANE WITH  
FORM STAKES )

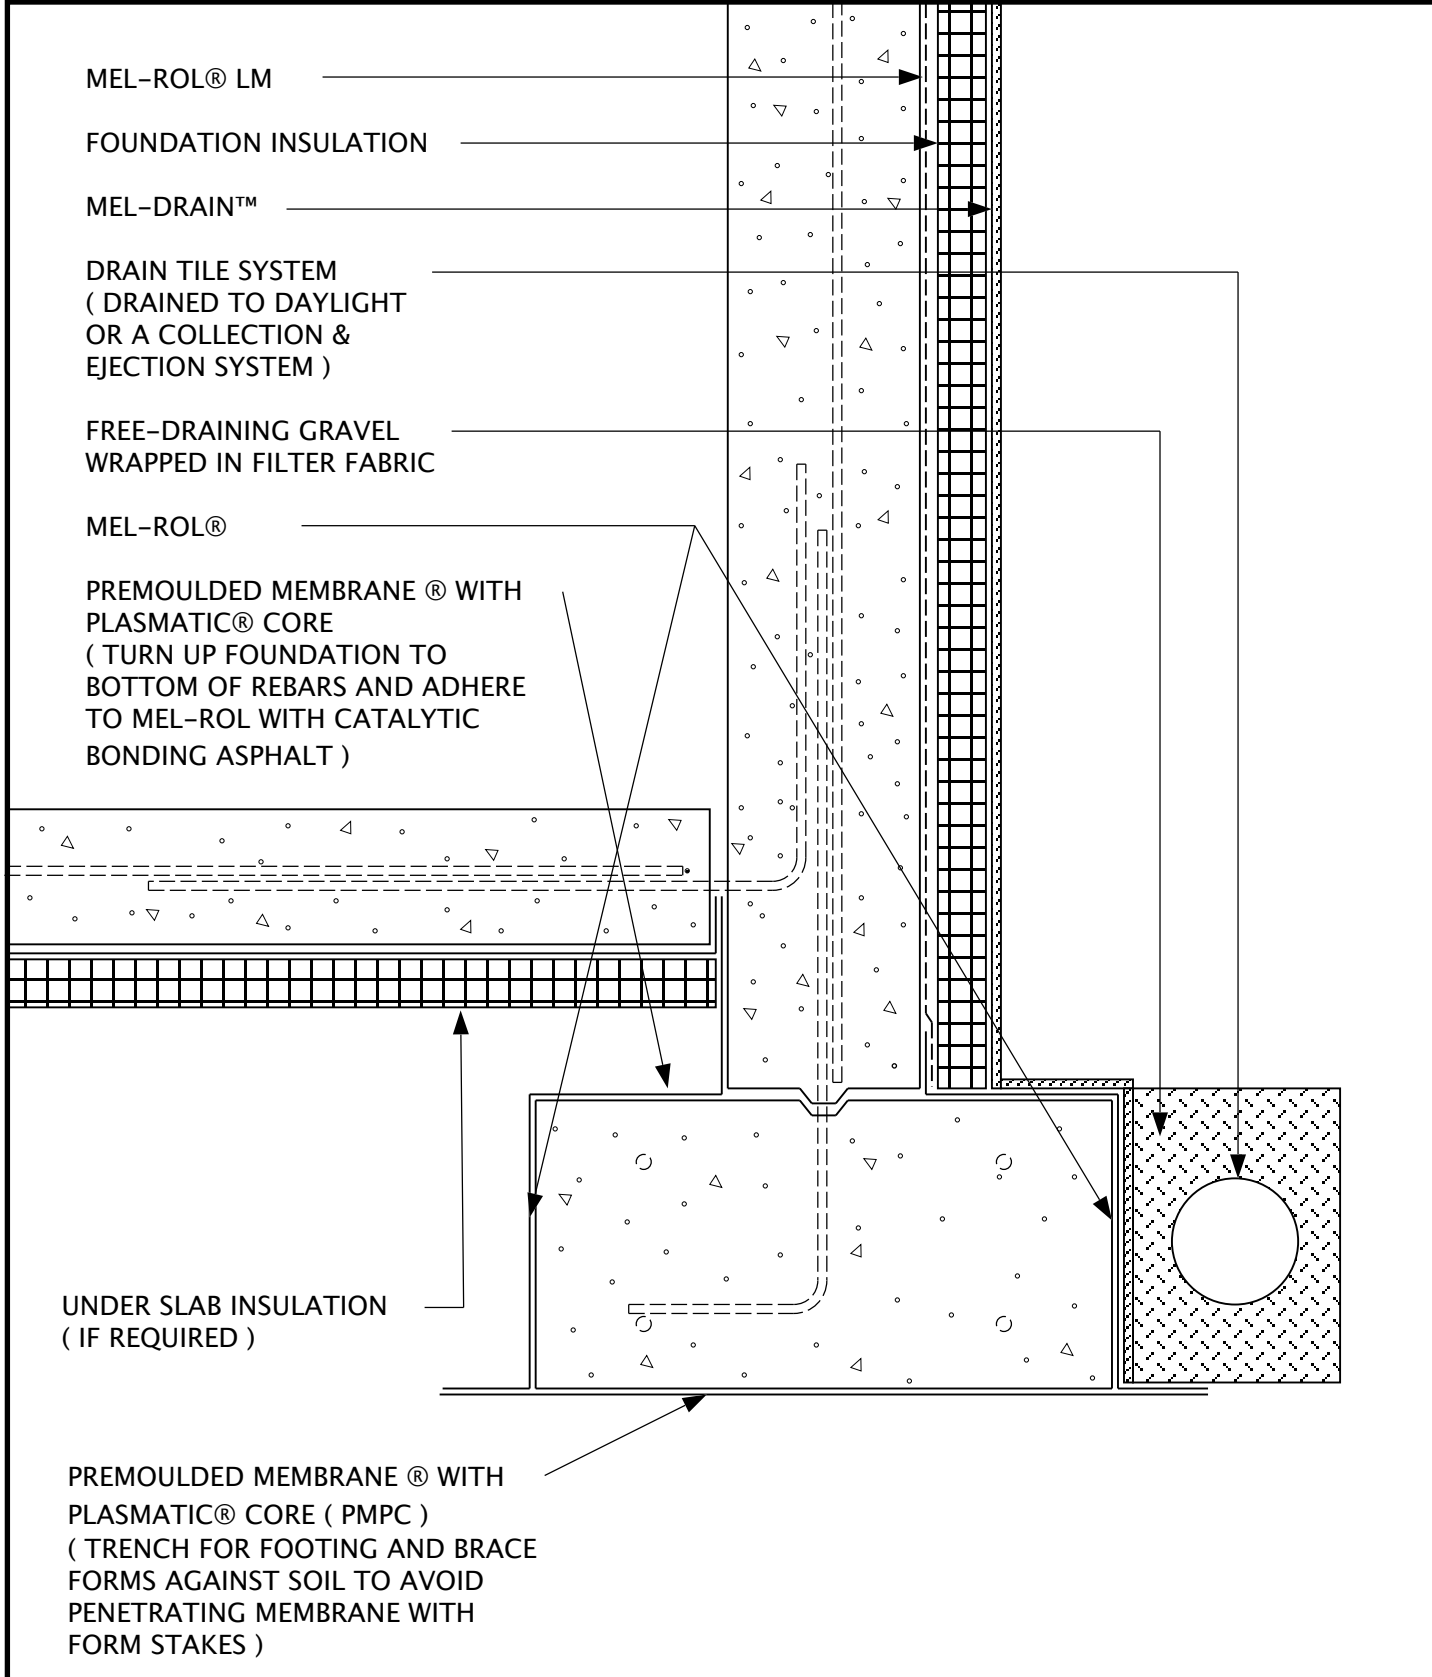

**W. R. Meadows, Inc.**  
300 Industrial Drive  
Hampshire, IL 60140-0338  
1-800-342-5976

SKETCH: FOUNDATION BASE  
SLAB ABOVE FOOTING  
NON -STRUCTURAL SLAB  
WATER TABLE ABOVE SLAB

SKETCH NO: MWP-07-FB-LM

DATE: 10/26/07