

MEL-ROL®

FOUNDATION INSULATION

MEL-DRAIN™

DRAIN TILE SYSTEM
(DRAINED TO DAYLIGHT
OR A COLLECTION &
EJECTION SYSTEM)


FREE-DRAINING GRAVEL
WRAPPED IN FILTER FABRIC

MEL-ROL®

PREMOULDED MEMBRANE® WITH
PLASMATIC® CORE
(TURN UP FOUNDATION TO
BOTTOM OF REBARS AND ADHERE
TO MEL-ROL WITH CATALYTIC
BONDING ASPHALT)

UNDER SLAB INSULATION
(IF REQUIRED)

PREMOULDED MEMBRANE® WITH
PLASMATIC® CORE (PMPC)
(TRENCH FOR FOOTING AND BRACE
FORMS AGAINST SOIL TO AVOID
PRENETRATING MEMBRANE WITH
FORM STAKES)

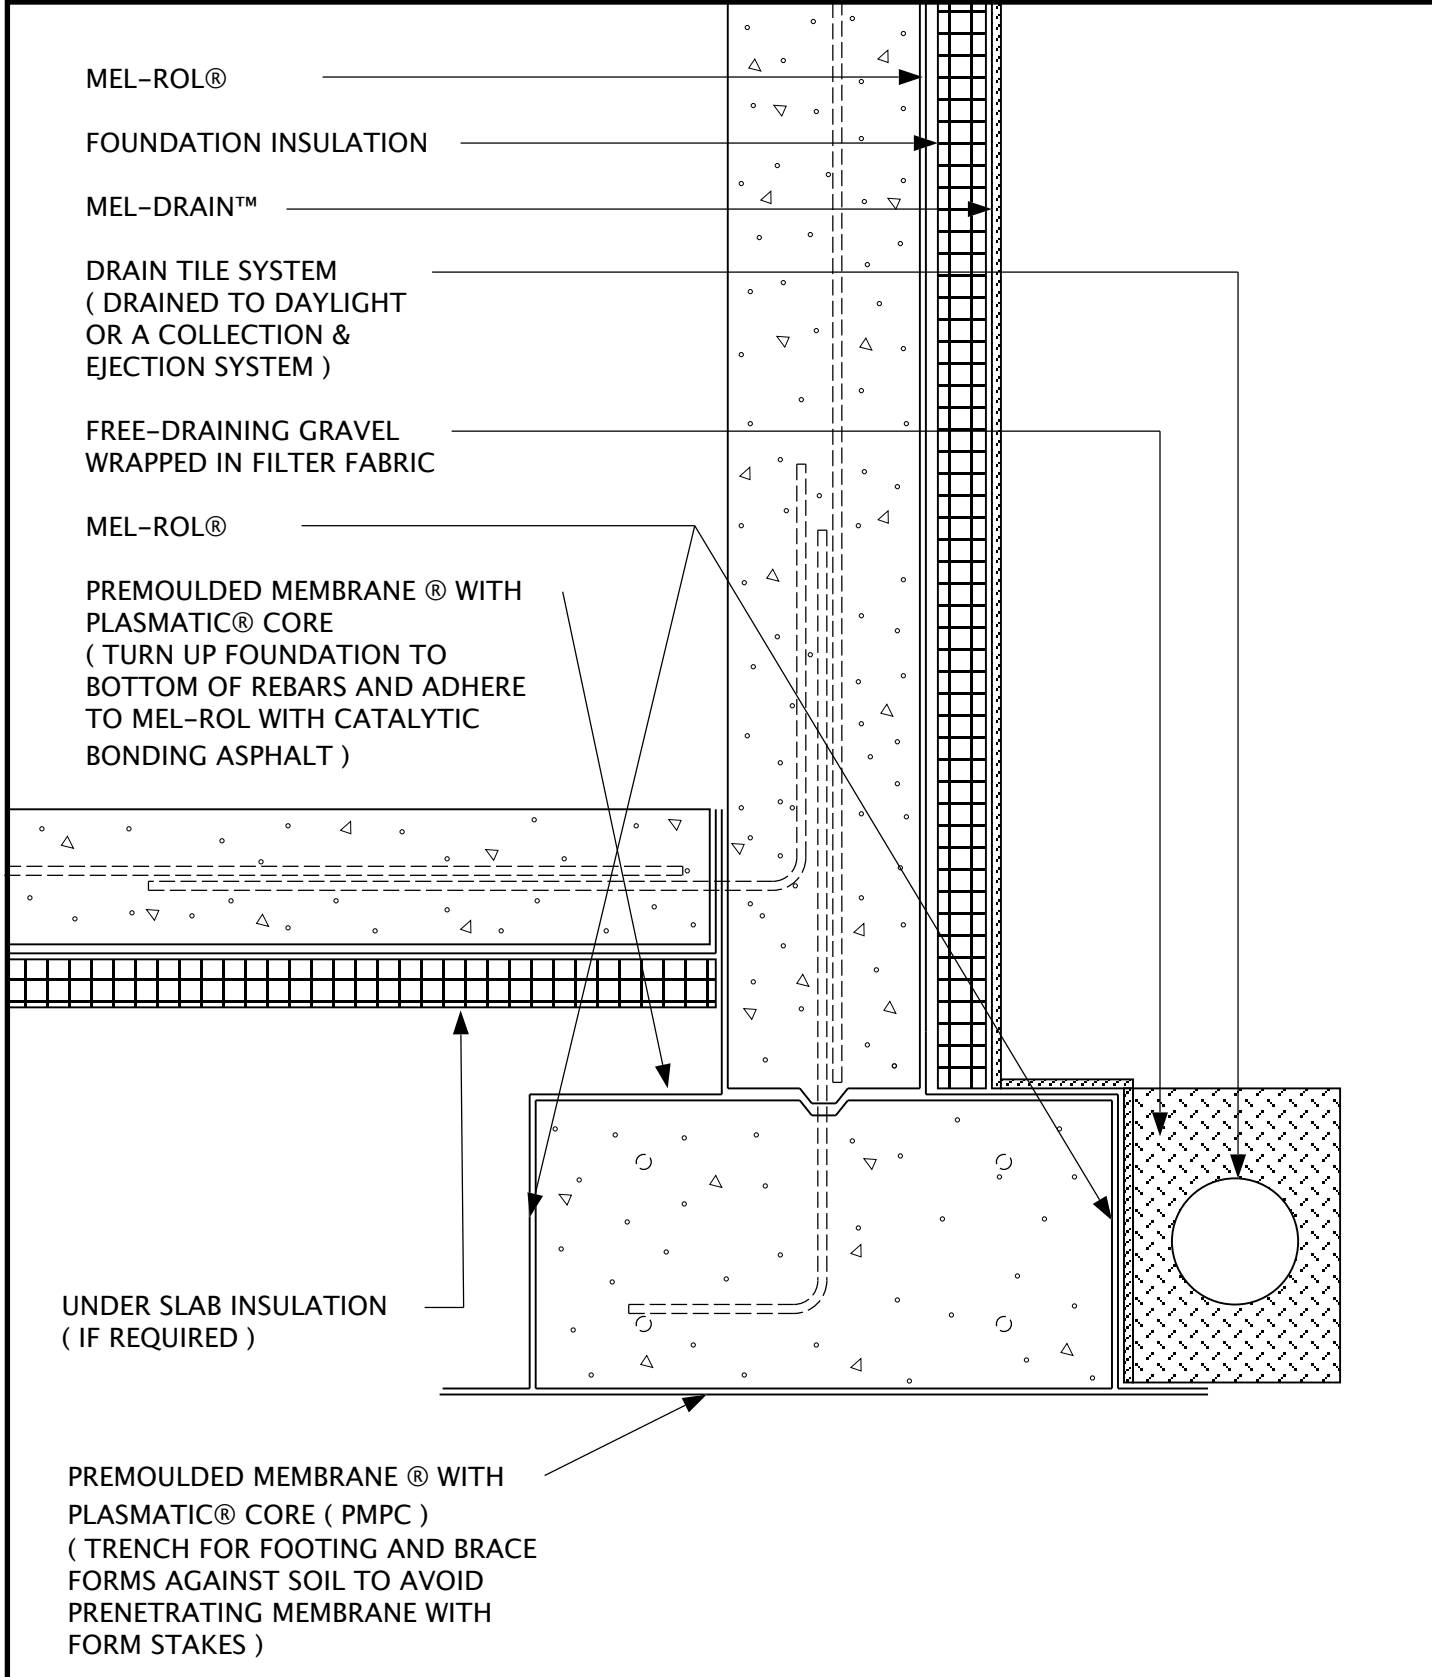

W. R. Meadows, Inc.
300 Industrial Drive
Hampshire, IL 60140-0338
1-800-342-5976

SKETCH: FOUNDATION BASE
SLAB ABOVE FOOTING
NON -STRUCTURAL SLAB
WATER TABLE ABOVE SLAB

SKETCH NO: MWP-07-FB-MR

DATE: 10/26/07