


PREMOULDED MEMBRANE®
WITH PLASMATIC® CORE
(BUTT SHEETS TO REBARS
AND POUR CATALYTIC
BONDING ASPHALT
BETWEEN SHEETS)

CATALYTIC BONDING
ASPHALT

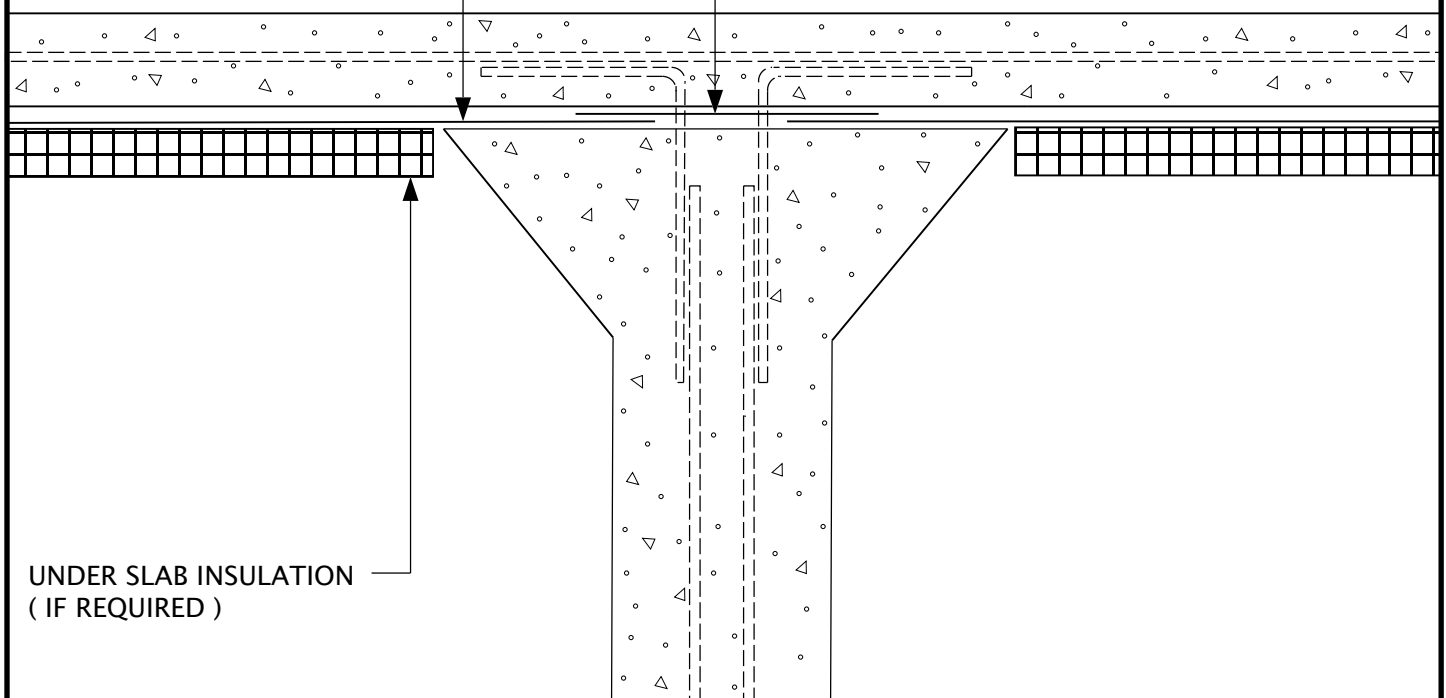

UNDER SLAB INSULATION
(IF REQUIRED)

W. R. Meadows, Inc.

300 Industrial Drive
Hampshire, IL 60140-0338
1-800-342-5976

SKETCH: PILE CAP
STRUCTURAL SLAB
SLAB ON GRADE
WATER TABLE ABOVE SLAB

SKETCH NO: MWP-08-PC

DATE: 10/26/07