


CORNER DETAIL

BEM COVE IN CORNER
HYDRALASTIC 836 (1ST COAT)
REINFORCING FABRIC HCR
HYDRALASTIC 836 (2ND COAT)

**DECK WATERPROOFING
OVERLAPPING CORNER DETAIL**

HYDRALASTIC 836 (1ST COAT)
REINFORCING FABRIC HCR
HYDRALASTIC 836 (2ND COAT)
TERMINATE ON PIPE WITH BEM
PROTECTION BOARD OR DRAINAGE
BOARD

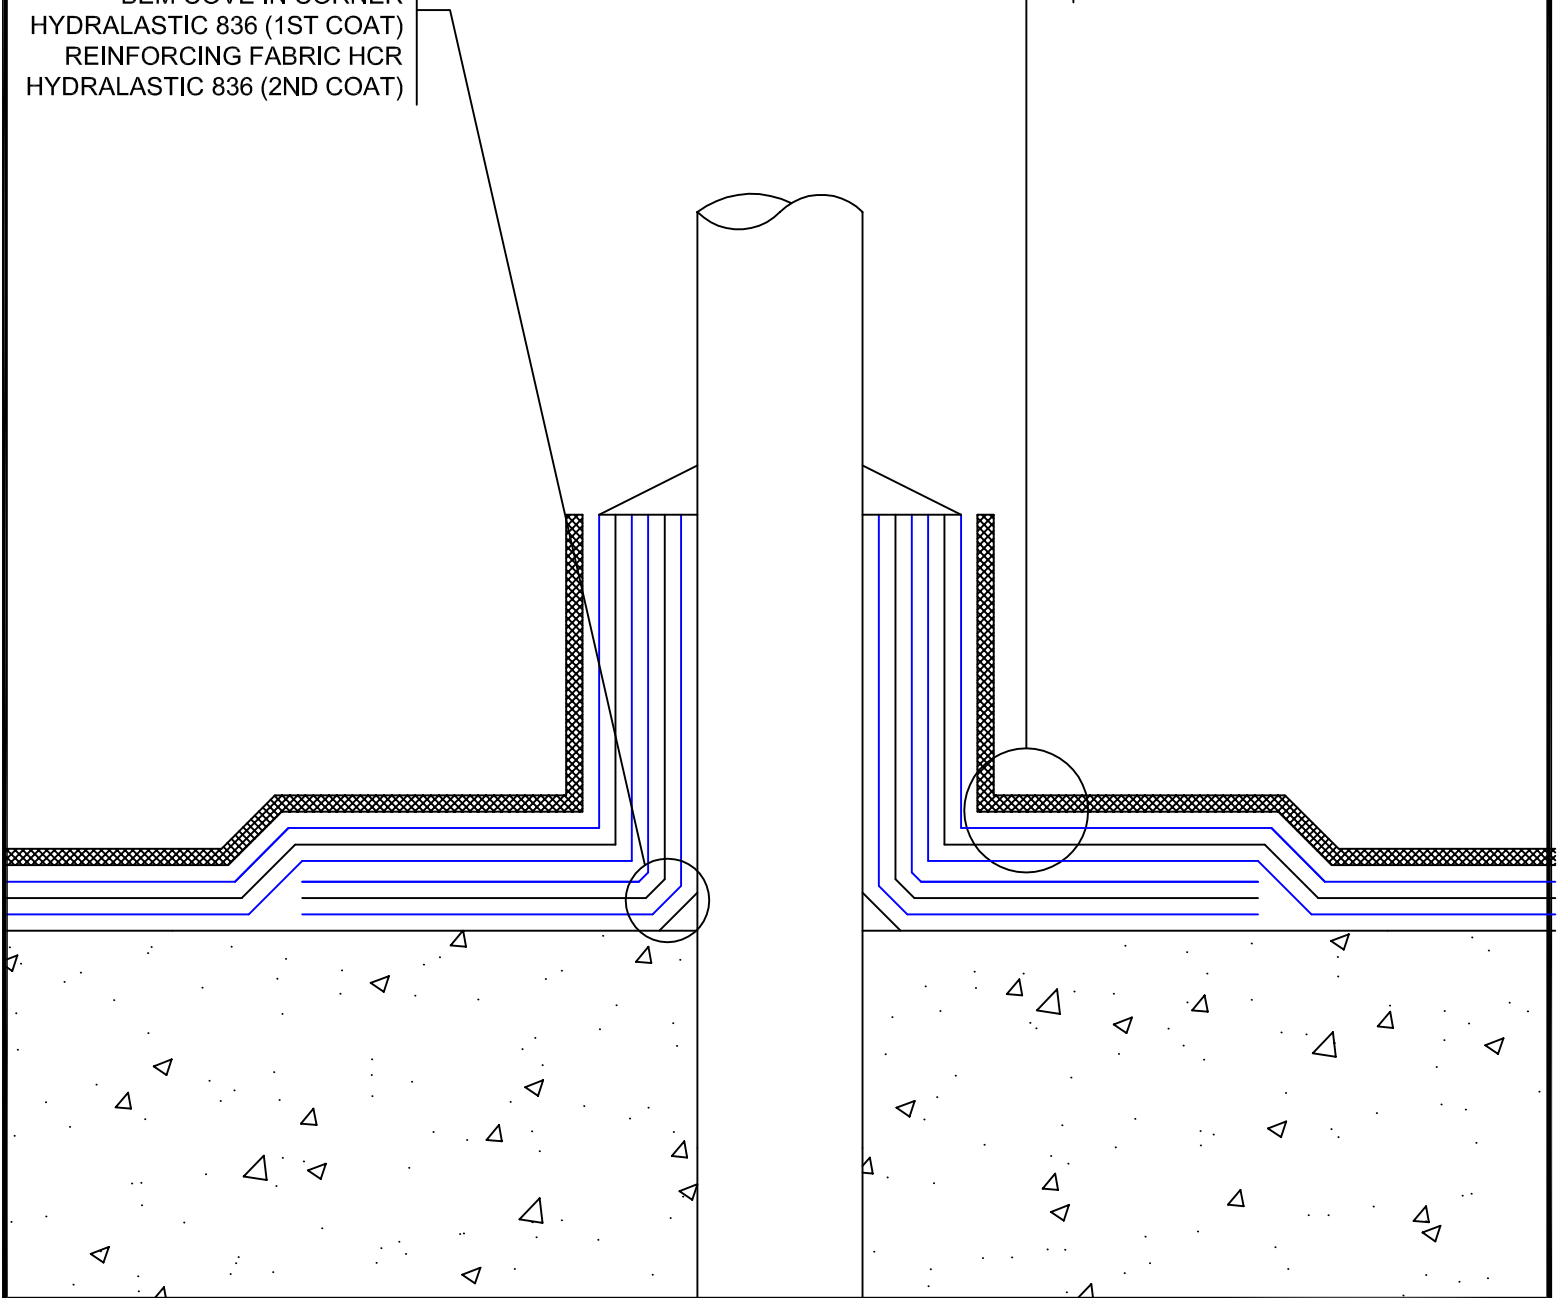

W.R. MEADOWS, INC.

300 Industrial Drive
Hampshire, IL 60140-0338
1-800-342-5976
www.wrmeadows.com

SKETCH:

HYDRALASTIC 836
HORIZONTAL PIPE
PENETRATION DETAIL

SKETCH NO:

HYDRA - HPP - 1

DATE:

01/22/2015