

THRU WALL FLASHING

METAL COUNTER FLASHING


MEL-DEK™ DETAIL STRIP

BITUMINOUS CONCRETE
TOP COAT

BITUMINOUS CONCRETE
BASE COURSE

MEL-DEK™

INSULATION

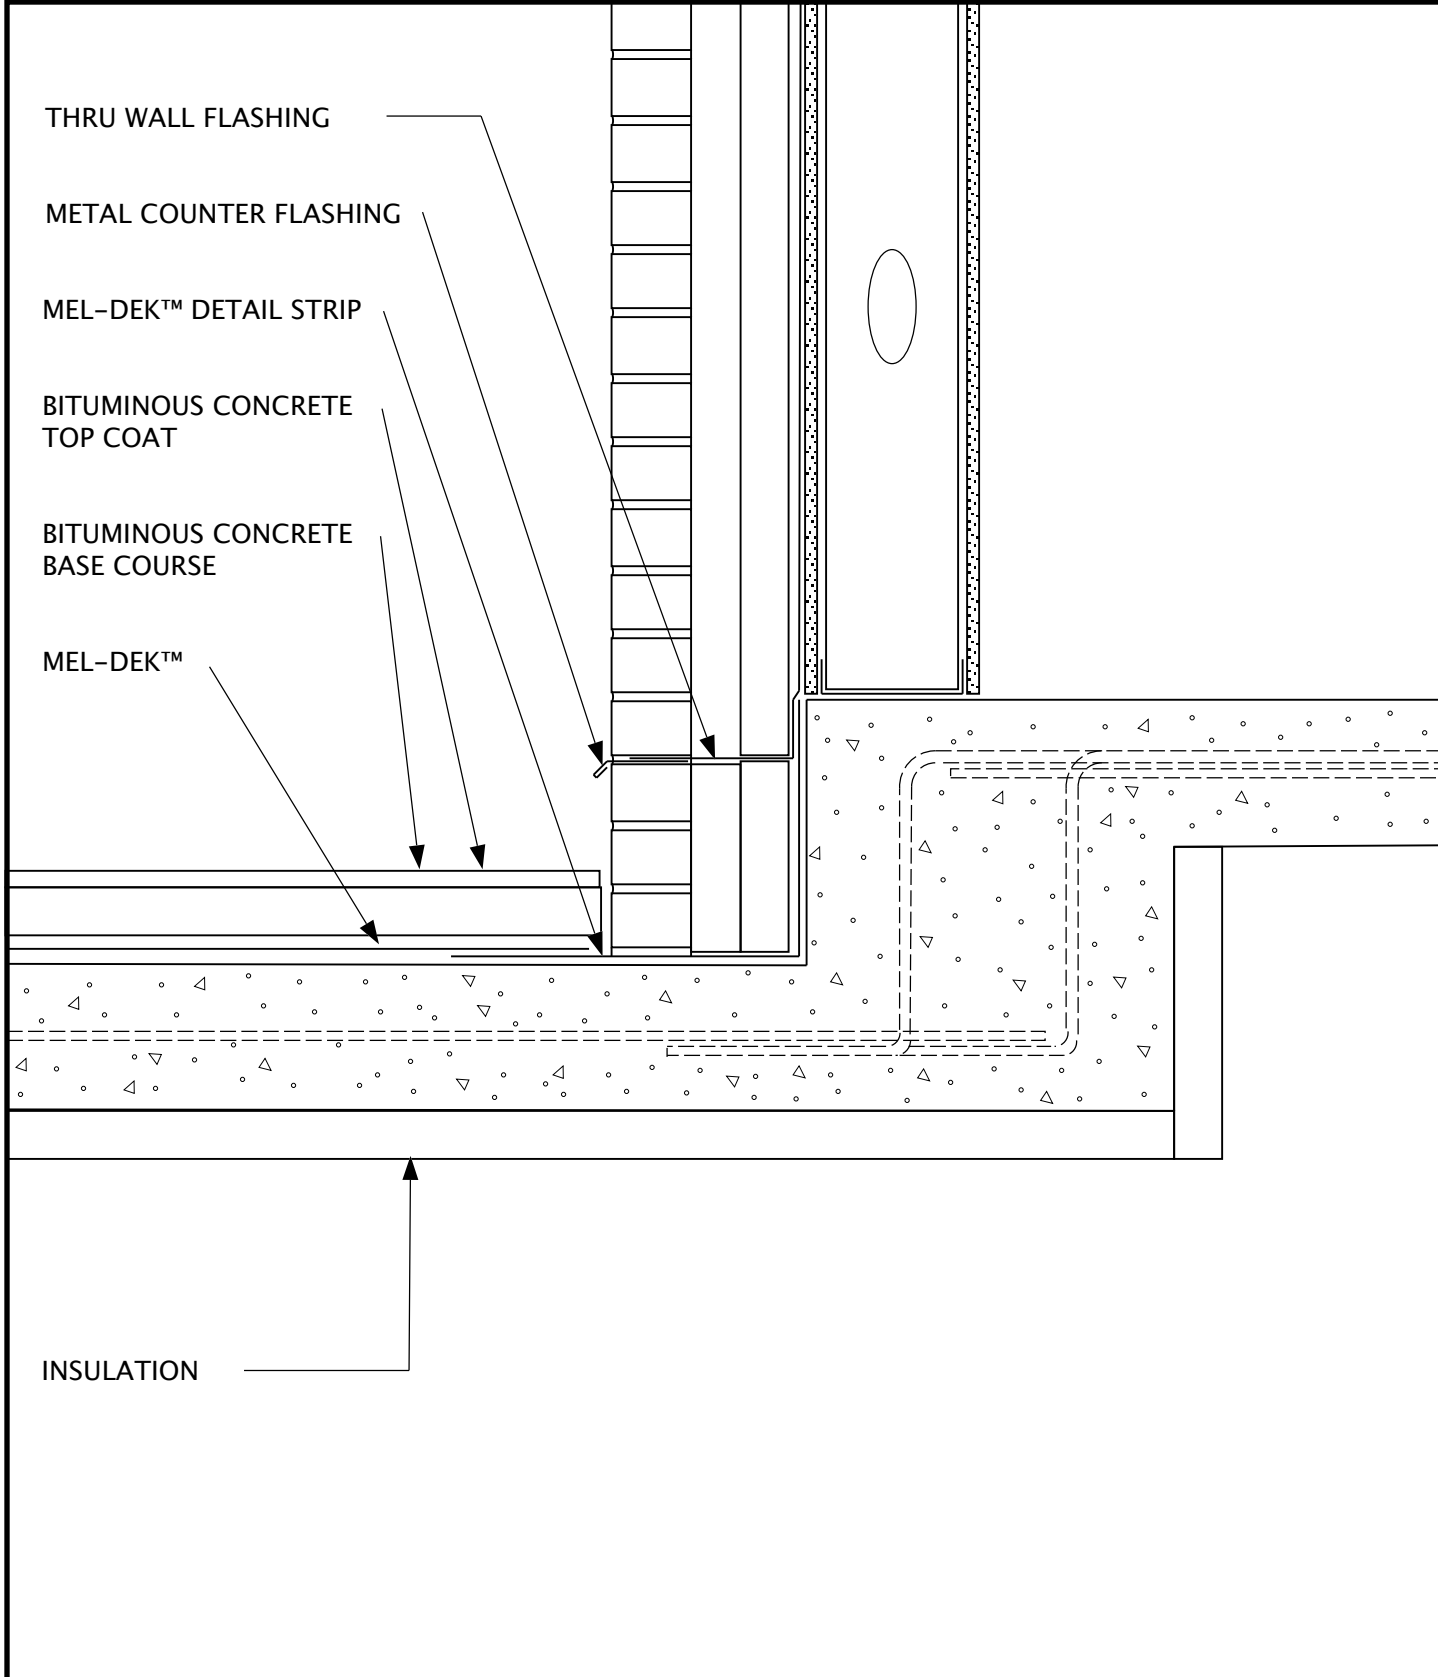

W. R. Meadows, Inc.

300 Industrial Drive
Hampshire, IL 60140-0338
1-800-342-5976

SKETCH: TRAFFIC DECK
BUILDING INTERFACE

SKETCH NO: MWP-32-TD-MD

DATE: 10/26/07