


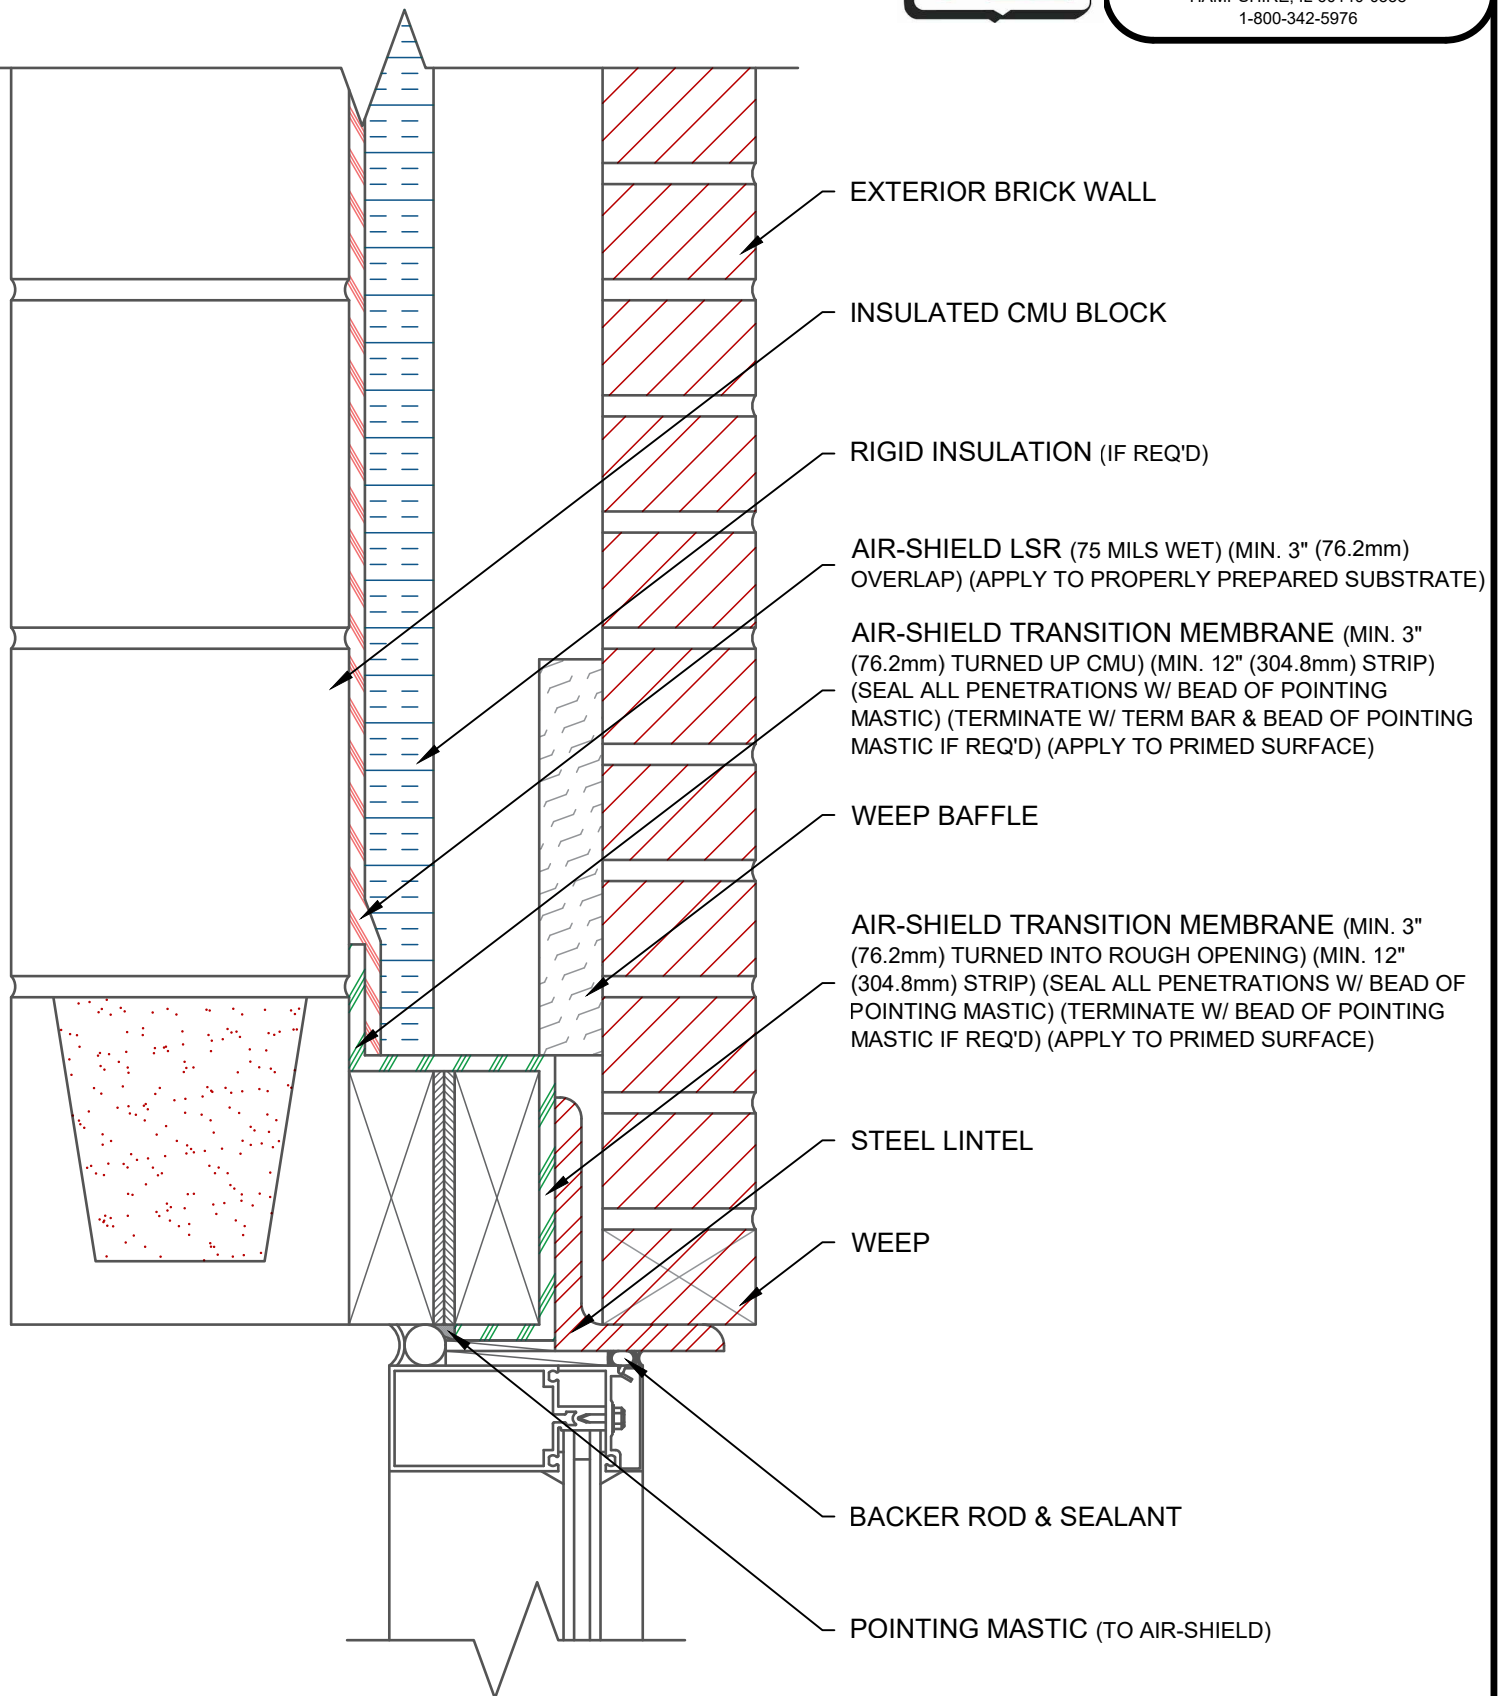

NOTE: DETAIL IS A GUIDE FOR INSTALLATIONS OF W. R. MEADOWS PRODUCTS ONLY. DETAIL MUST BE REVIEWED AND VERIFIED BY A DESIGN PROFESSIONAL FOR SUITABILITY ON THE PROJECT. W. R. MEADOWS DOES NOT ASSUME RESPONSIBILITY FOR ERRORS IN DESIGN OR ENGINEERING.

TITLE:

AIR-SHIELD LSR CMU BU DOUBLE HEADER HUNG LINTEL
WINDOW HEAD (EXTERIOR BRICK WALL) (INSULATION)

SCALE: DWG NO.:
NTS N/A

DATE: FEB 26, 2020