


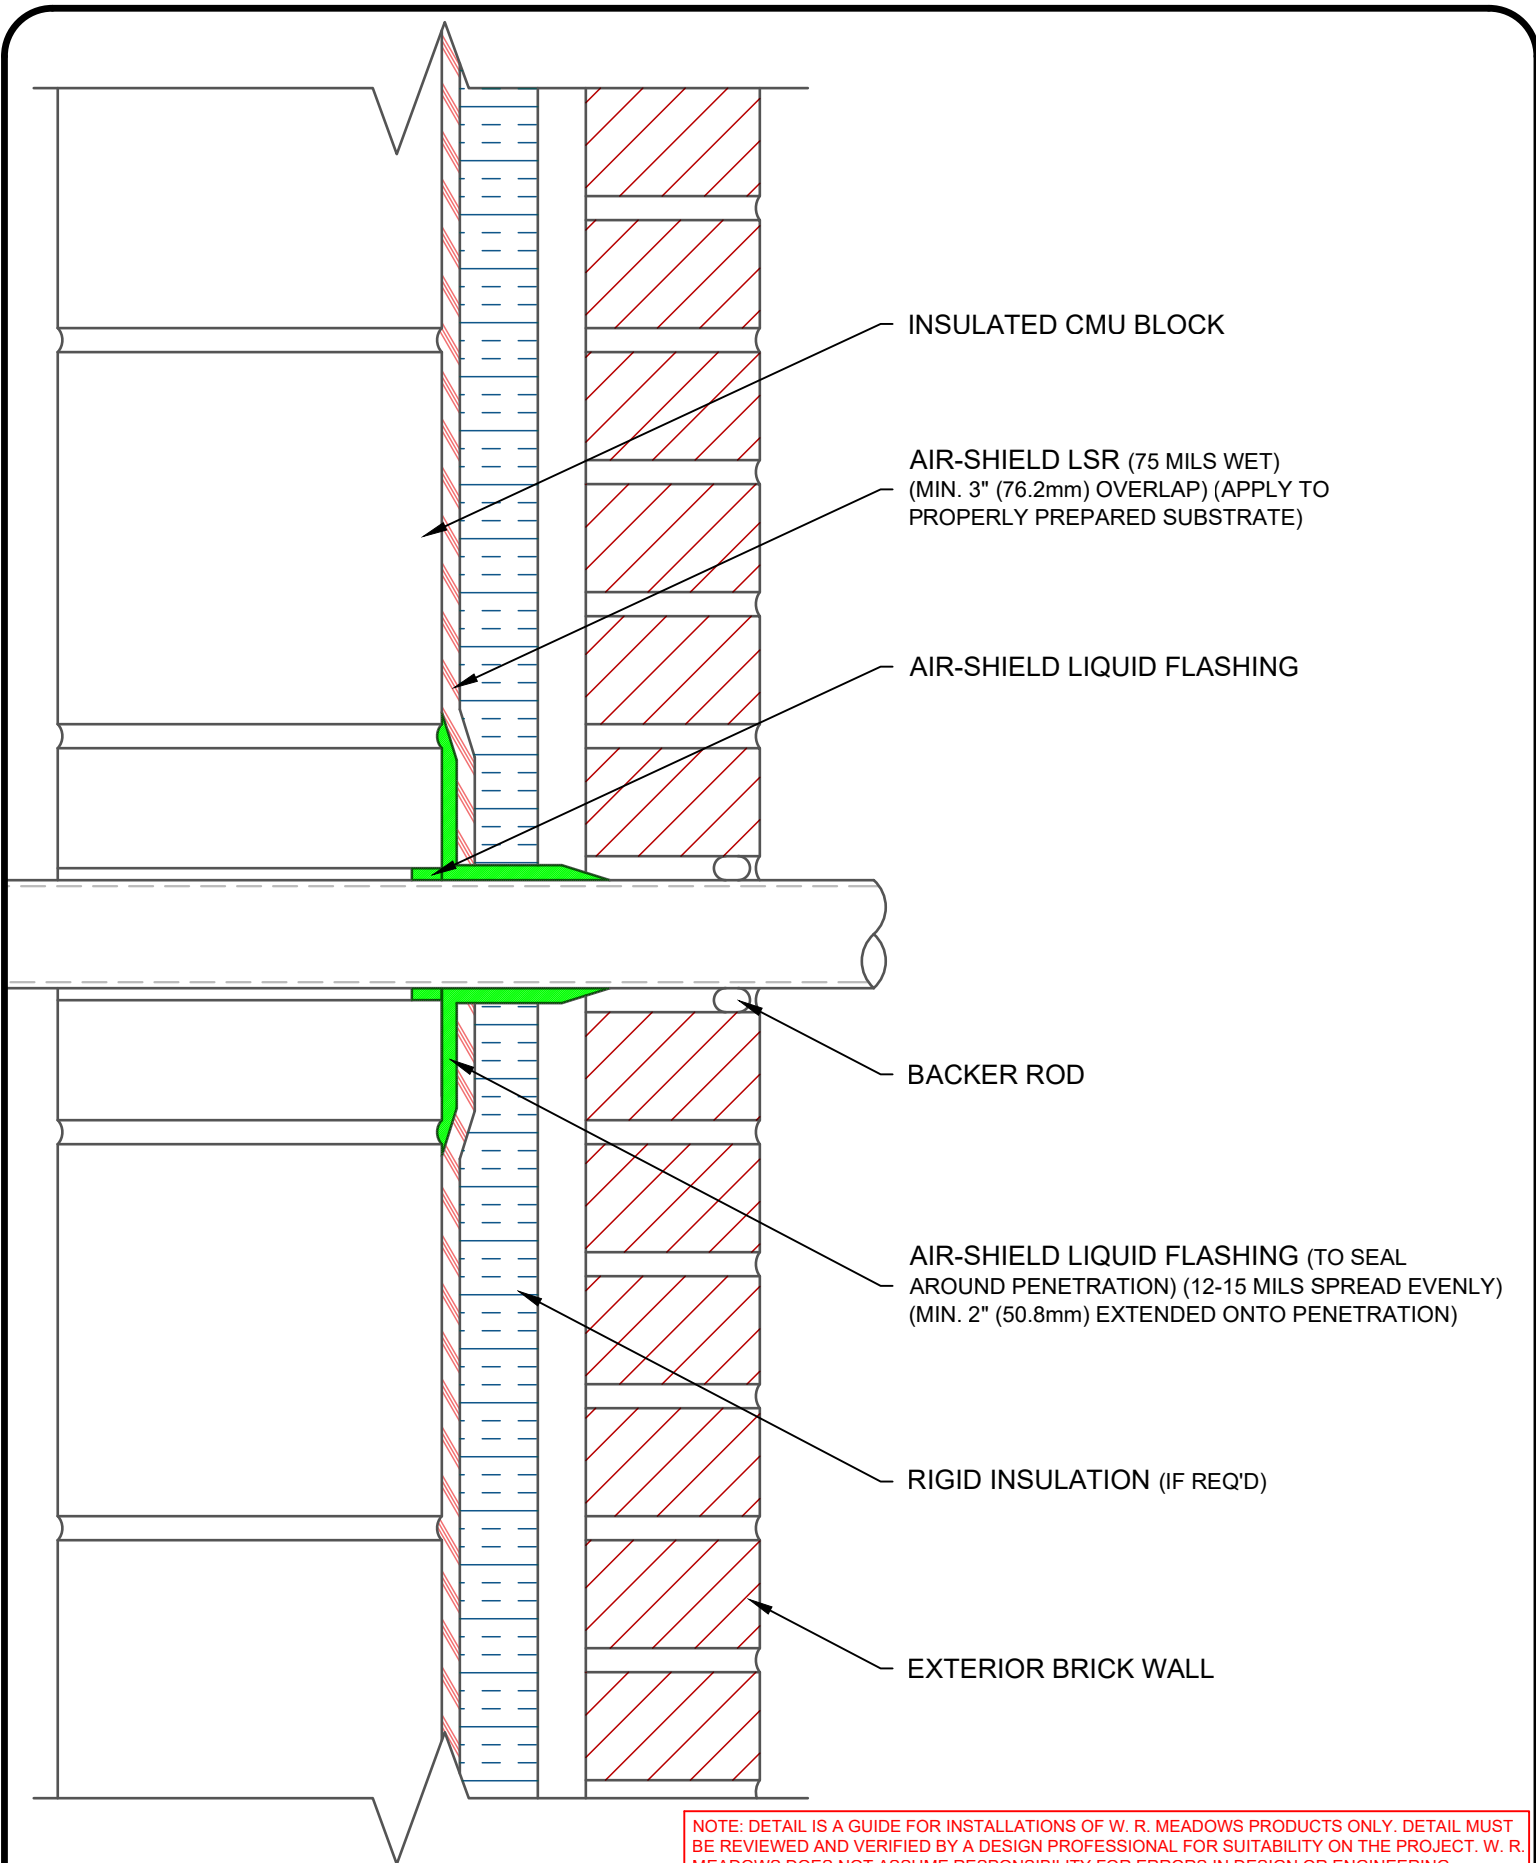

W. R. MEADOWS INC.

300 INDUSTRIAL DR.
HAMPSHIRE, IL 60140-0338
1-800-342-5976



TITLE:

**AIR-SHIELD LSR CMU BU WALL PENETRATION
(AIR-SHIELD LF) (EXTERIOR BRICK WALL) (INSULATION)**

SCALE:

NTS

DATE:

DWG NO.:

N/A

JULY 7, 2021