


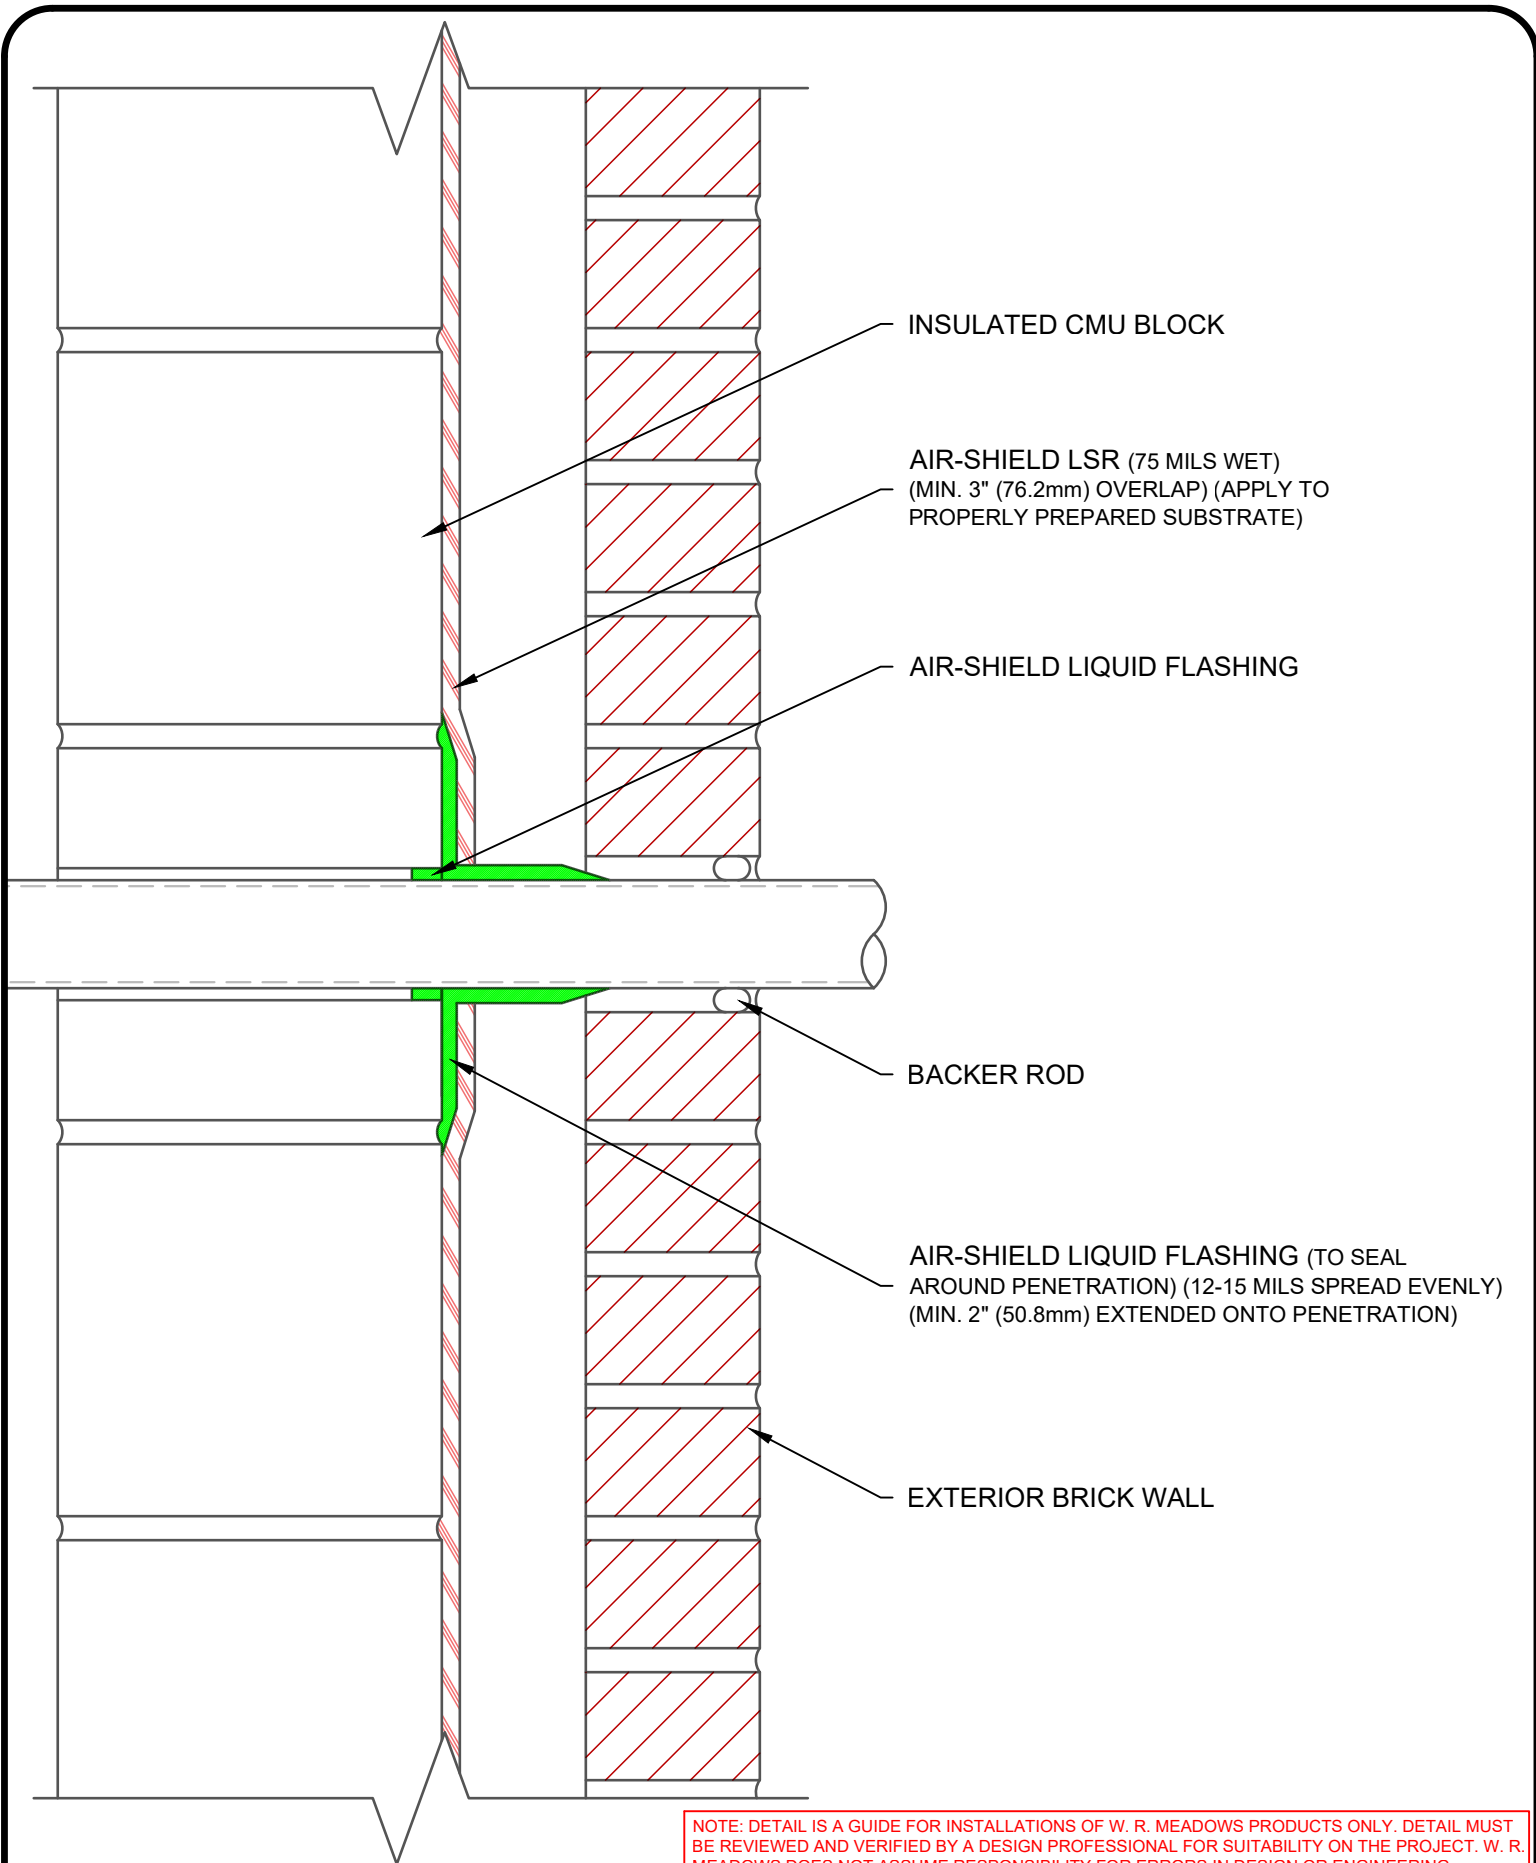

W. R. MEADOWS INC.

300 INDUSTRIAL DR.
HAMPSHIRE, IL 60140-0338
1-800-342-5976



TITLE: AIR-SHIELD LSR CMU BU WALL PENETRATION (AIR-SHIELD LF) (EXTERIOR BRICK WALL) (NO INSULATION)

SCALE: NTS
DATE: DWG NO.: N/A

JUNE 9, 2021