


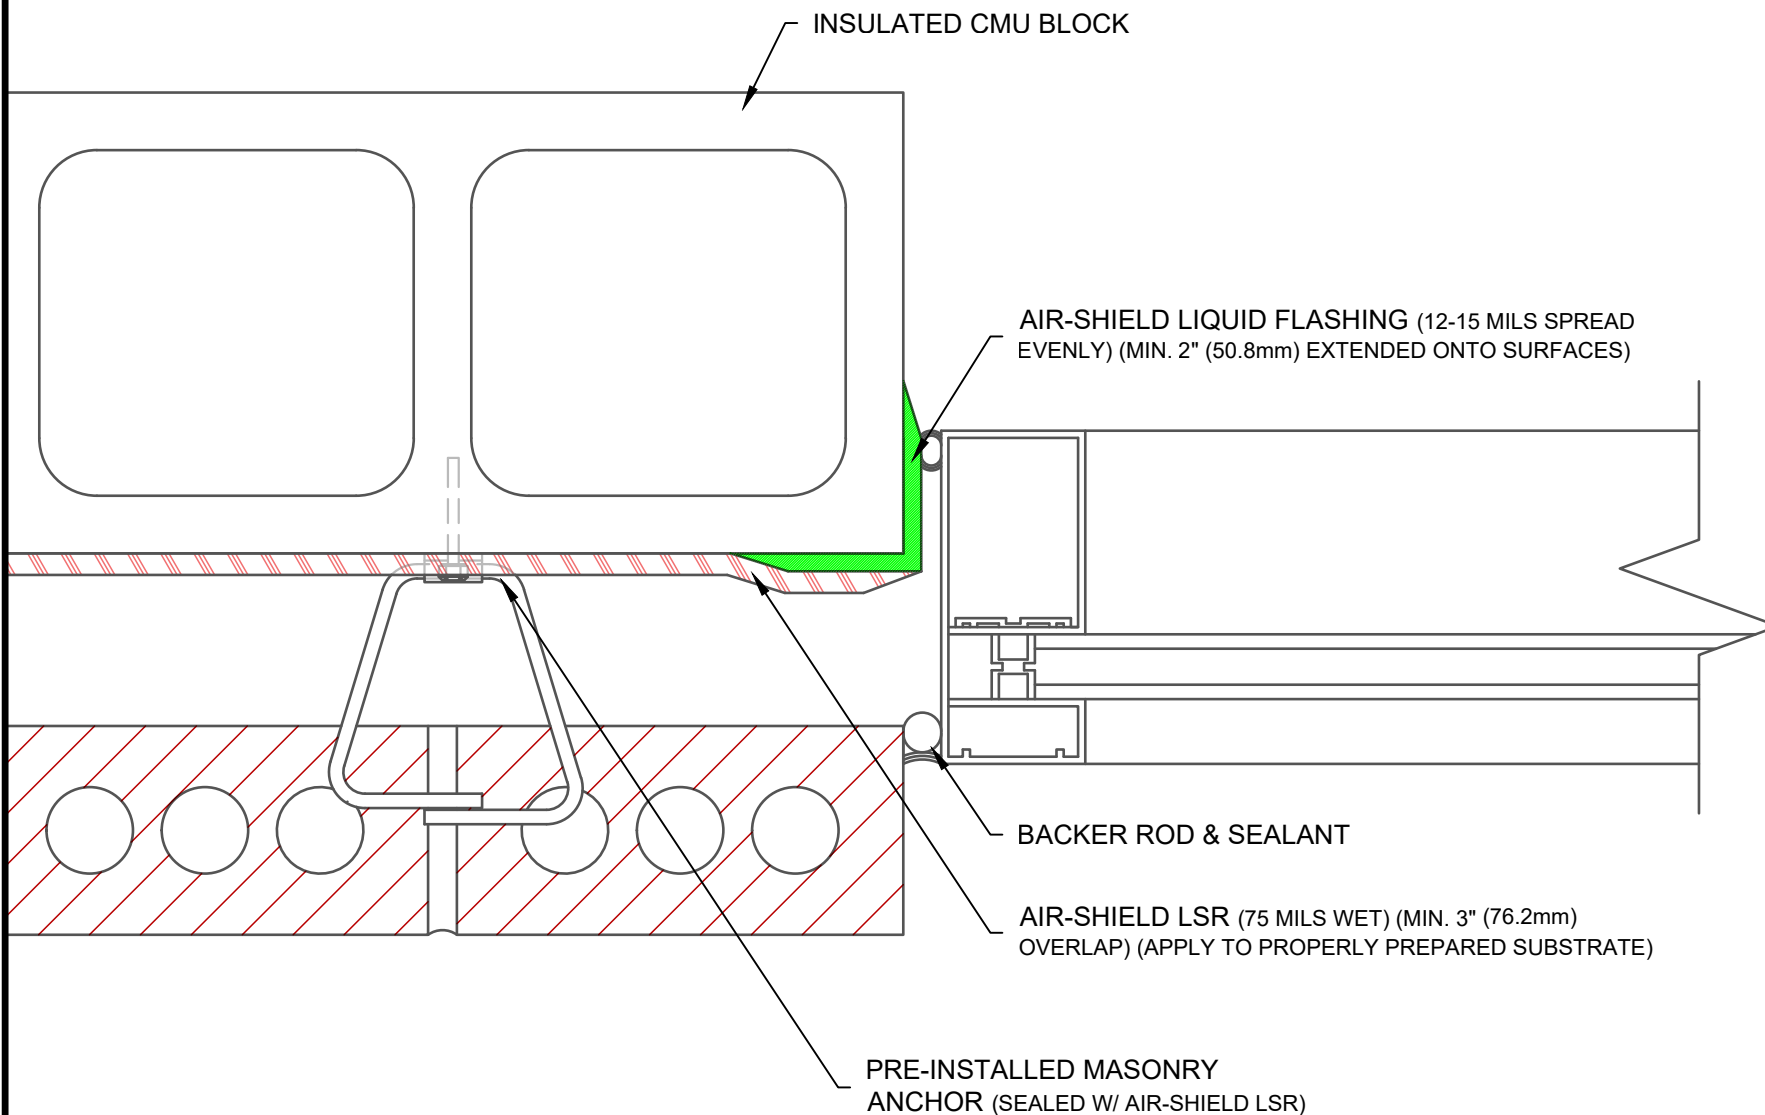

NOTE: DETAIL IS A GUIDE FOR INSTALLATIONS OF W. R. MEADOWS PRODUCTS ONLY. DETAIL MUST BE REVIEWED AND VERIFIED BY A DESIGN PROFESSIONAL FOR SUITABILITY ON THE PROJECT. W. R. MEADOWS DOES NOT ASSUME RESPONSIBILITY FOR ERRORS IN DESIGN OR ENGINEERING.

W. R. MEADOWS INC.

300 INDUSTRIAL DR.
HAMPSHIRE, IL 60140-0338
1-800-342-5976

W. R. MEADOWS

SEALTIGHT

TITLE:

**AIR-SHIELD LSR CMU BU WINDOW JAMB (AIR-SHIELD LF)
(EXTERIOR BRICK WALL) (NO INSULATION) (PLANVIEW)**

SCALE:

NTS

DATE:

JUNE 11, 2021

DWG NO.:

N/A