


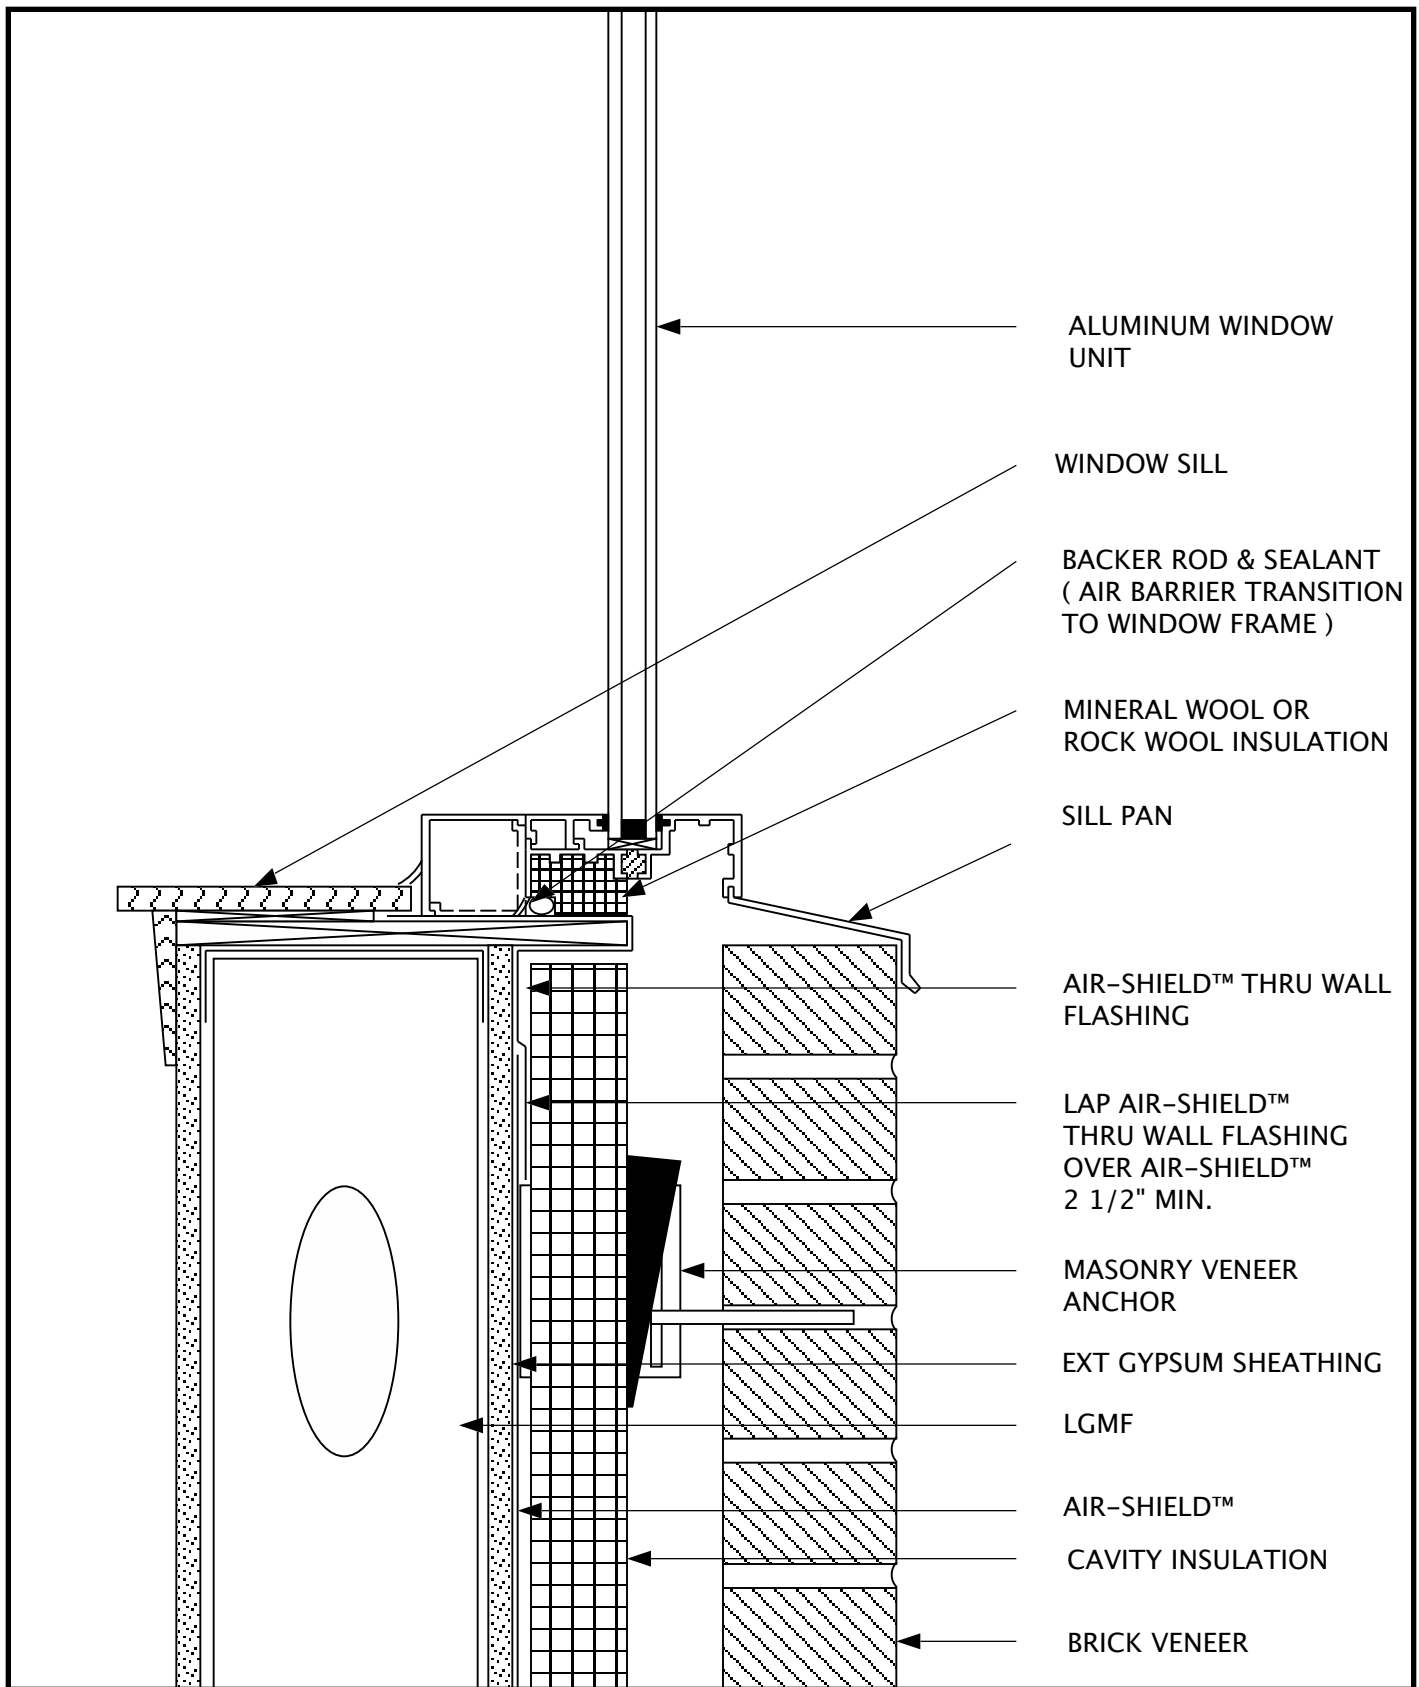

W. R. Meadows, Inc.

300 Industrial Drive
Hampshire, IL 60140-0338
1-800-342-5976
www.wrmeadows.com

SKETCH: **AIR-SHIELD™**
WINDOW SILL 2
LGMF BU

SKETCH NO: **AS-06**

DATE: **6/26/06**