


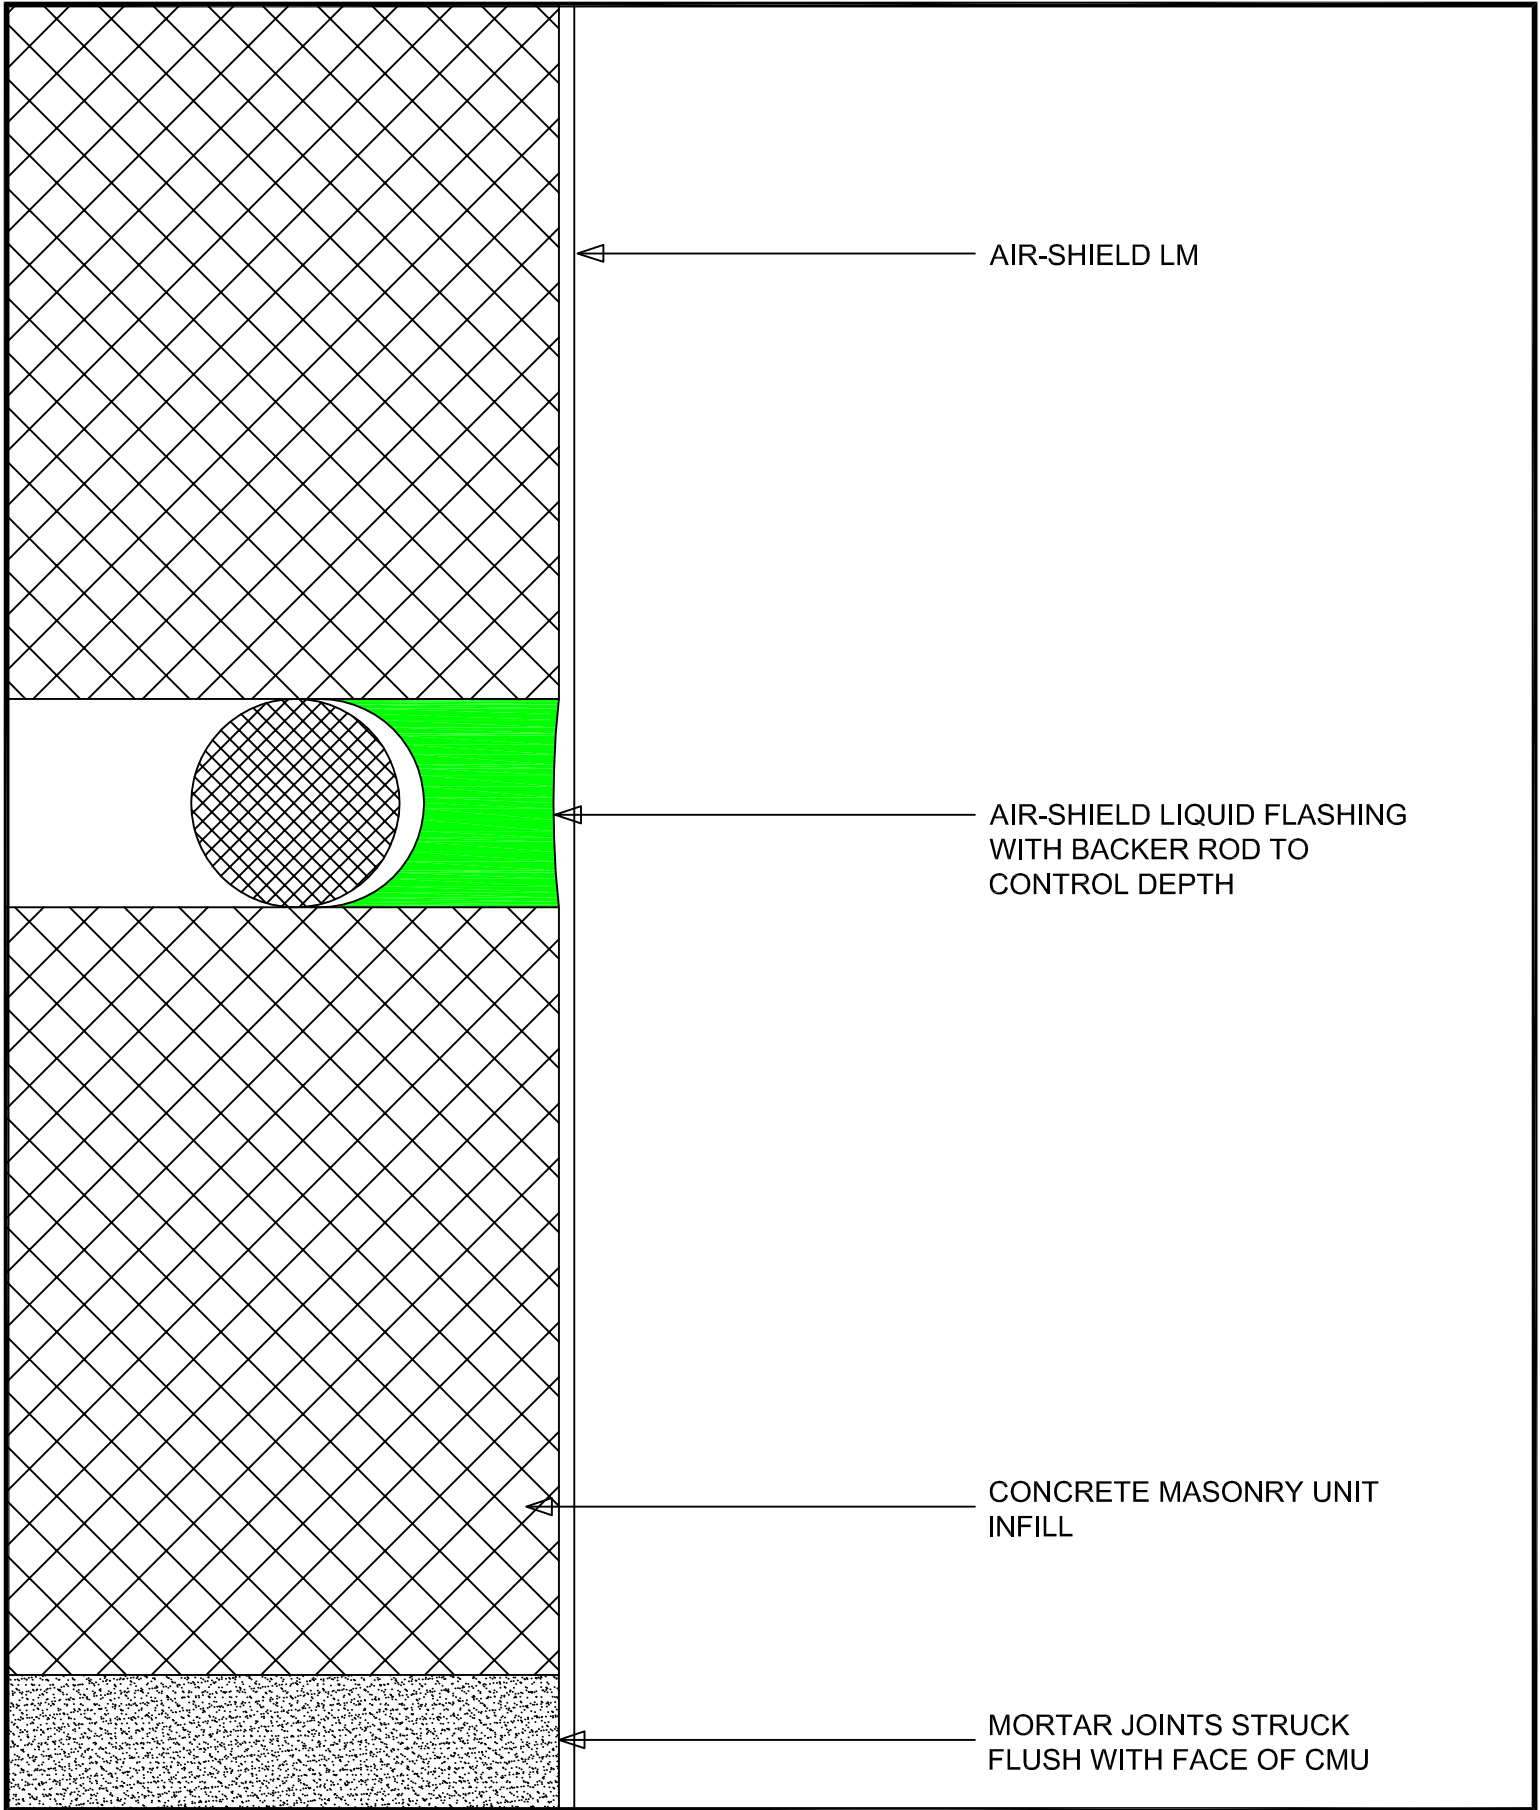

W.R. MEADOWS, INC.

300 Industrial Drive
Hampshire, IL 60140-0338
1-800-342-5976
www.wrmeadows.com

SKETCH:
AIR-SHIELD LM CONTROL
JOINT WITH AIR-SHIELD LIQUID
FLASHING

SKETCH NO: LM - CJ - 02

DATE: 12/05/2016