


CEM-KOTE FLEX ST (2ND LAYER 31.5 MILS)

CEM-KOTE FLEX ST (1ST LAYER 31.5 MILS)  
(APPLIED TO PROPERLY PREPARED SURFACE)

CEM-KOTE BARRIER COTE 100 (FOR PROPER BOND)  
(APPLY TO PROPERLY PREPARED & SOUND SUBSTRATE)

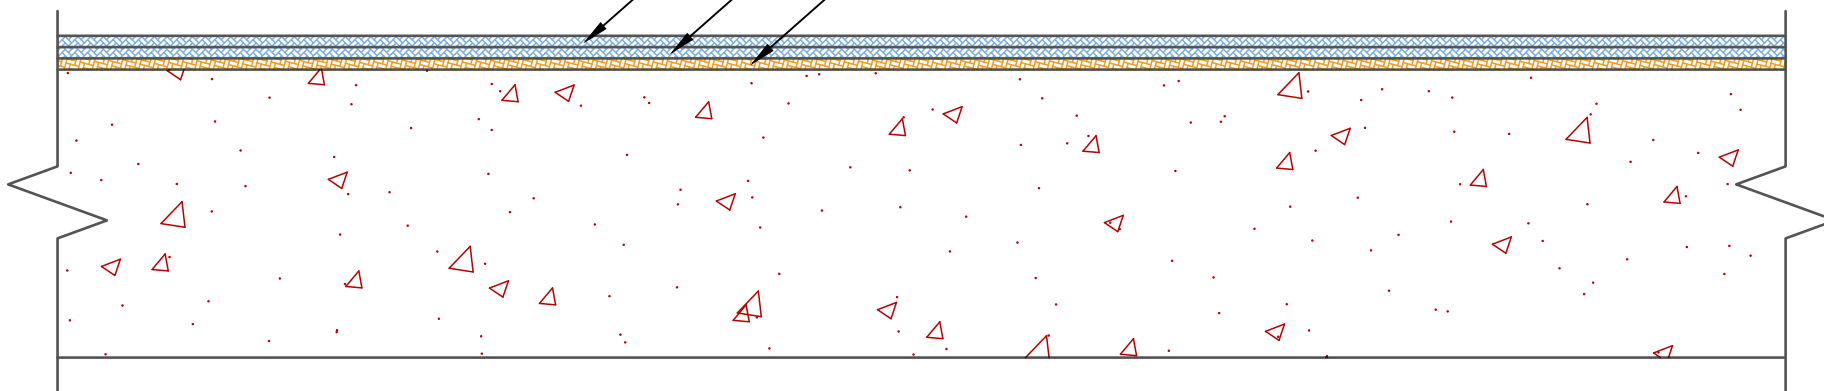

NOTE: DETAIL IS A GUIDE FOR INSTALLATIONS OF W. R. MEADOWS PRODUCTS ONLY. DETAIL MUST BE REVIEWED AND VERIFIED BY A DESIGN PROFESSIONAL FOR SUITABILITY ON THE PROJECT. W. R. MEADOWS DOES NOT ASSUME RESPONSIBILITY FOR ERRORS IN DESIGN OR ENGINEERING.

**W. R. MEADOWS INC.**

300 INDUSTRIAL DR.  
HAMPSHIRE, IL 60140-0338  
1-800-342-5976



TITLE:

**CEM-KOTE FLEX ST- STANDARD HORIZONTAL APPLICATION**

SCALE:  
NTS  
DATE:

DWG NO.:  
CKOTE-11

DEC 14, 2022