


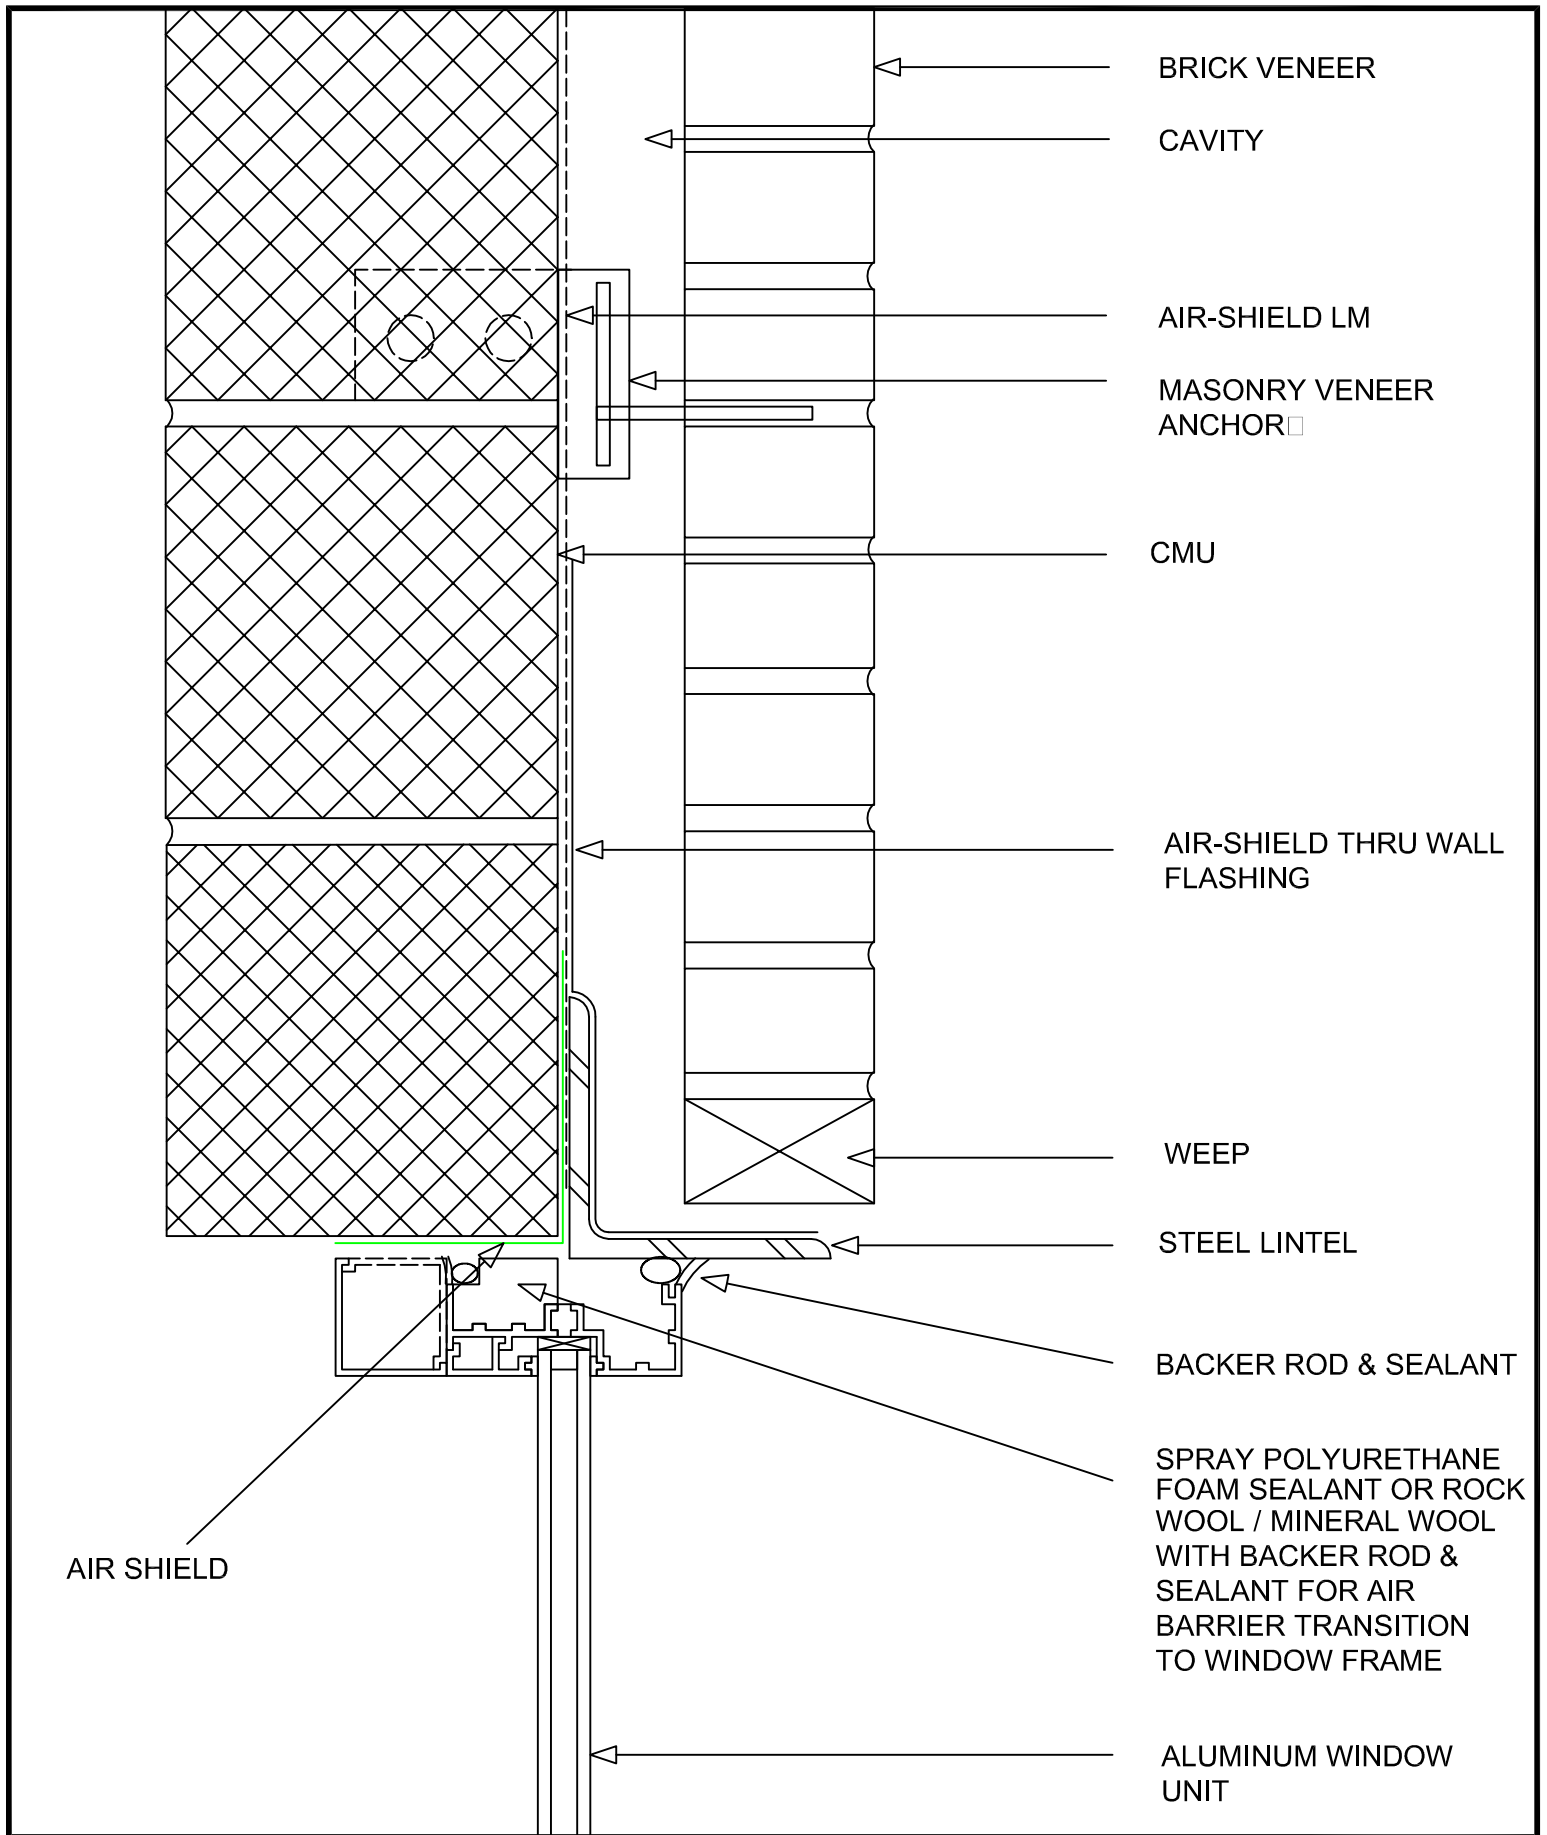

W.R. MEADOWS, INC.

300 Industrial Drive
Hampshire, IL 60140-0338
1-800-342-5976
www.wrmeadows.com

SKETCH:

**AIR-SHIELD HEAD DETAIL
USING AIR SHIELD LIQUID
FLASHING**

SKETCH NO:

LM - 01 - CMU - LF

DATE:

12/05/2016