


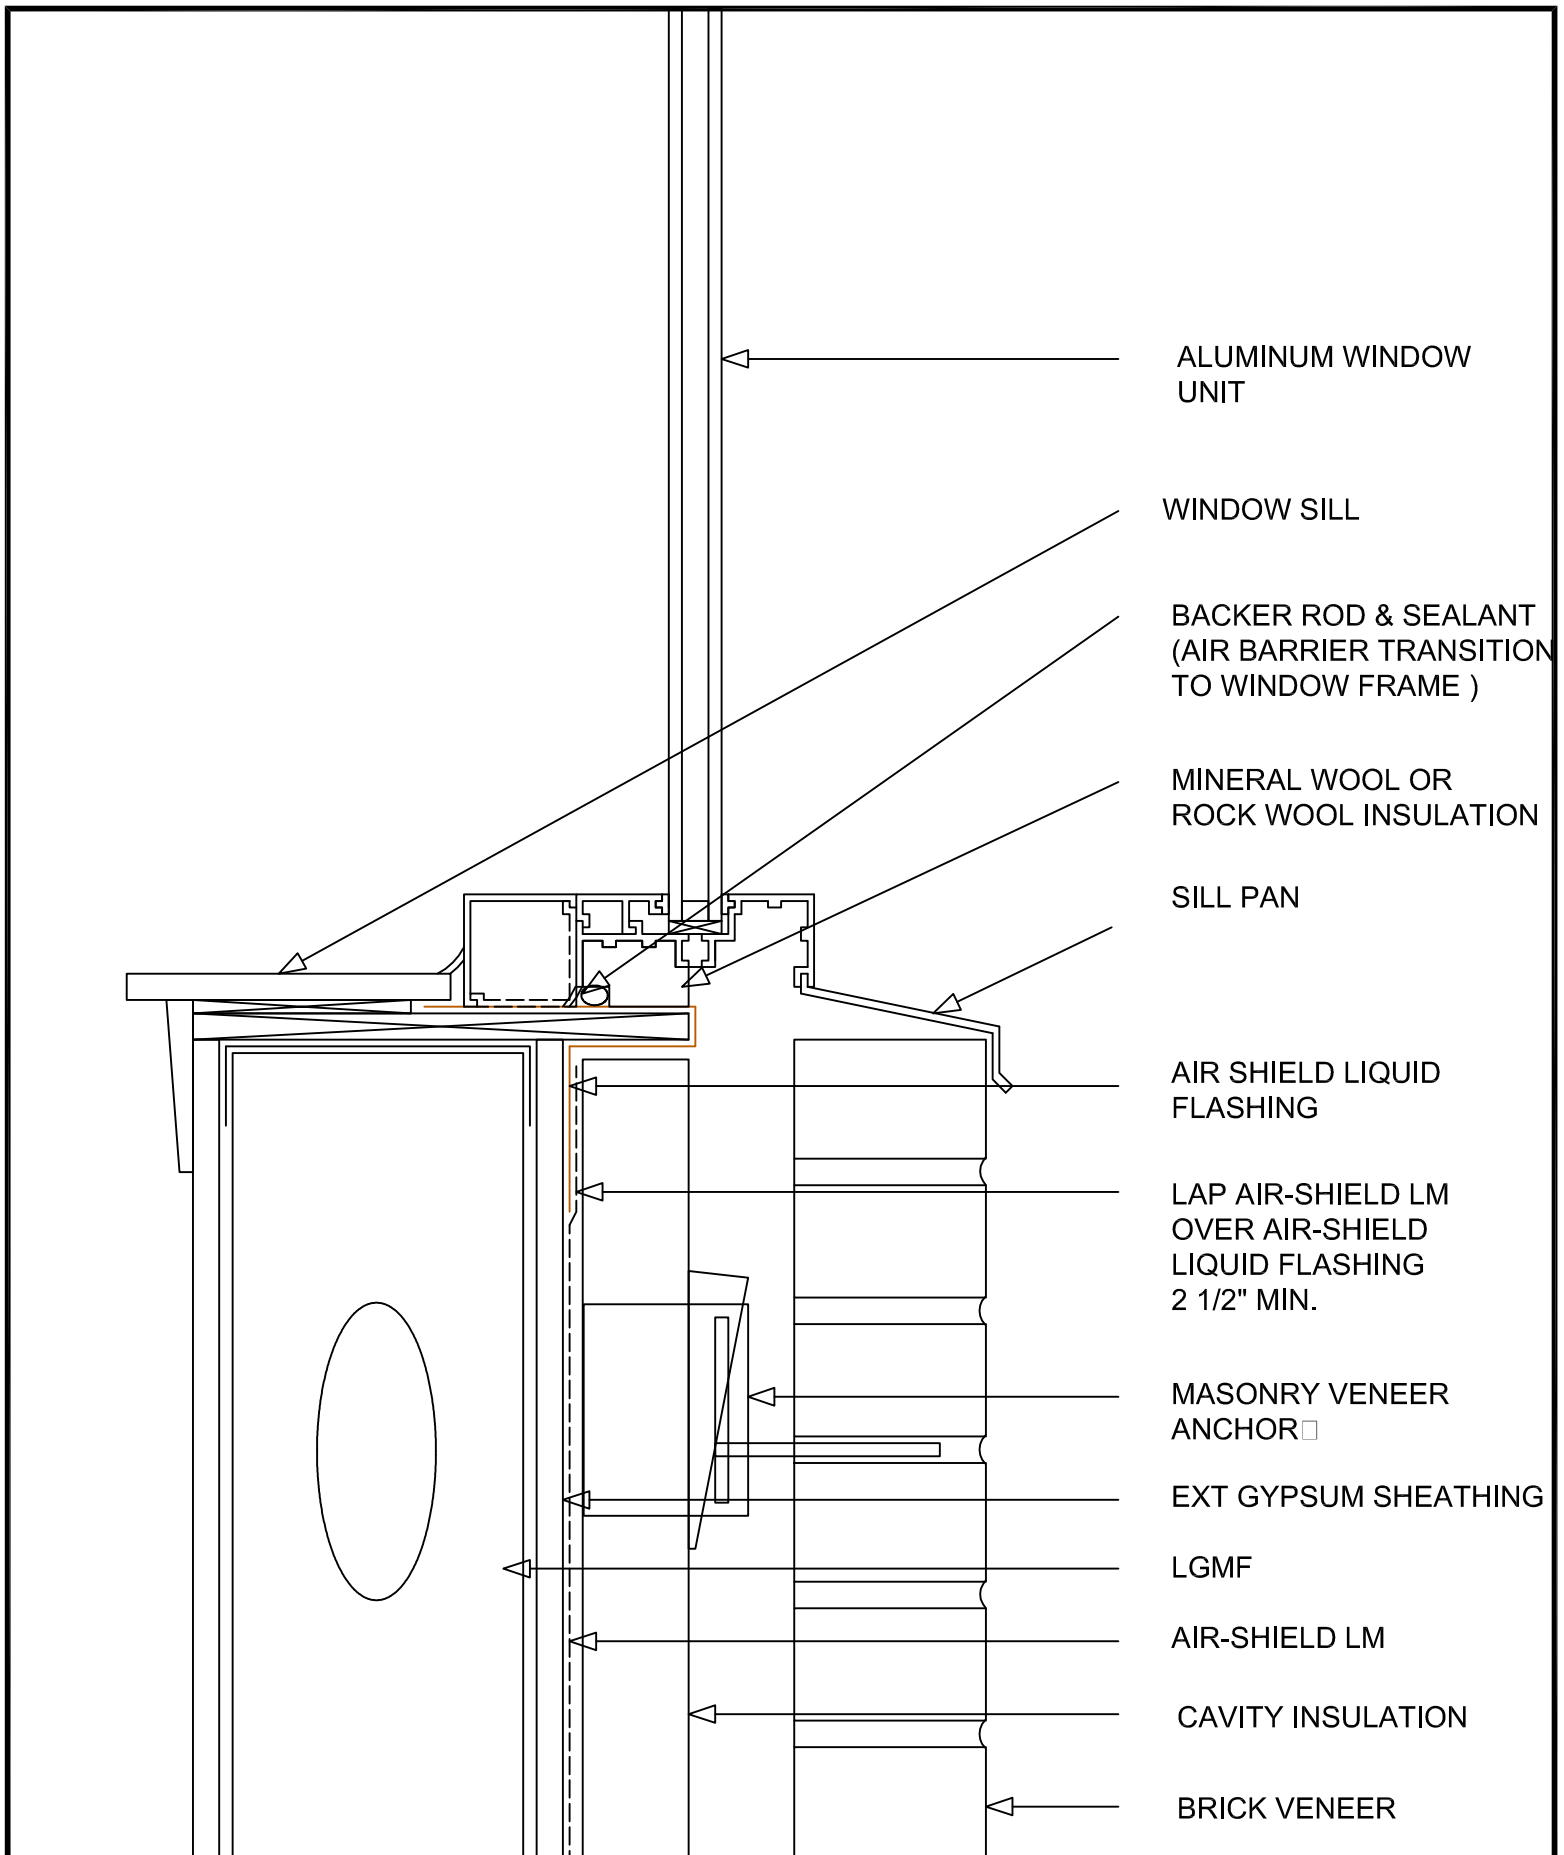

W.R. MEADOWS, INC.

300 Industrial Drive
Hampshire, IL 60140-0338
1-800-342-5976
www.wrmeadows.com

SKETCH: **AIR-SHIELD LM SILL
WITH AIR SHIELD LIQUID
FLASHING - LGMF BU**

SKETCH NO: **LM-06-LF**

DATE: **01/09/2014**