


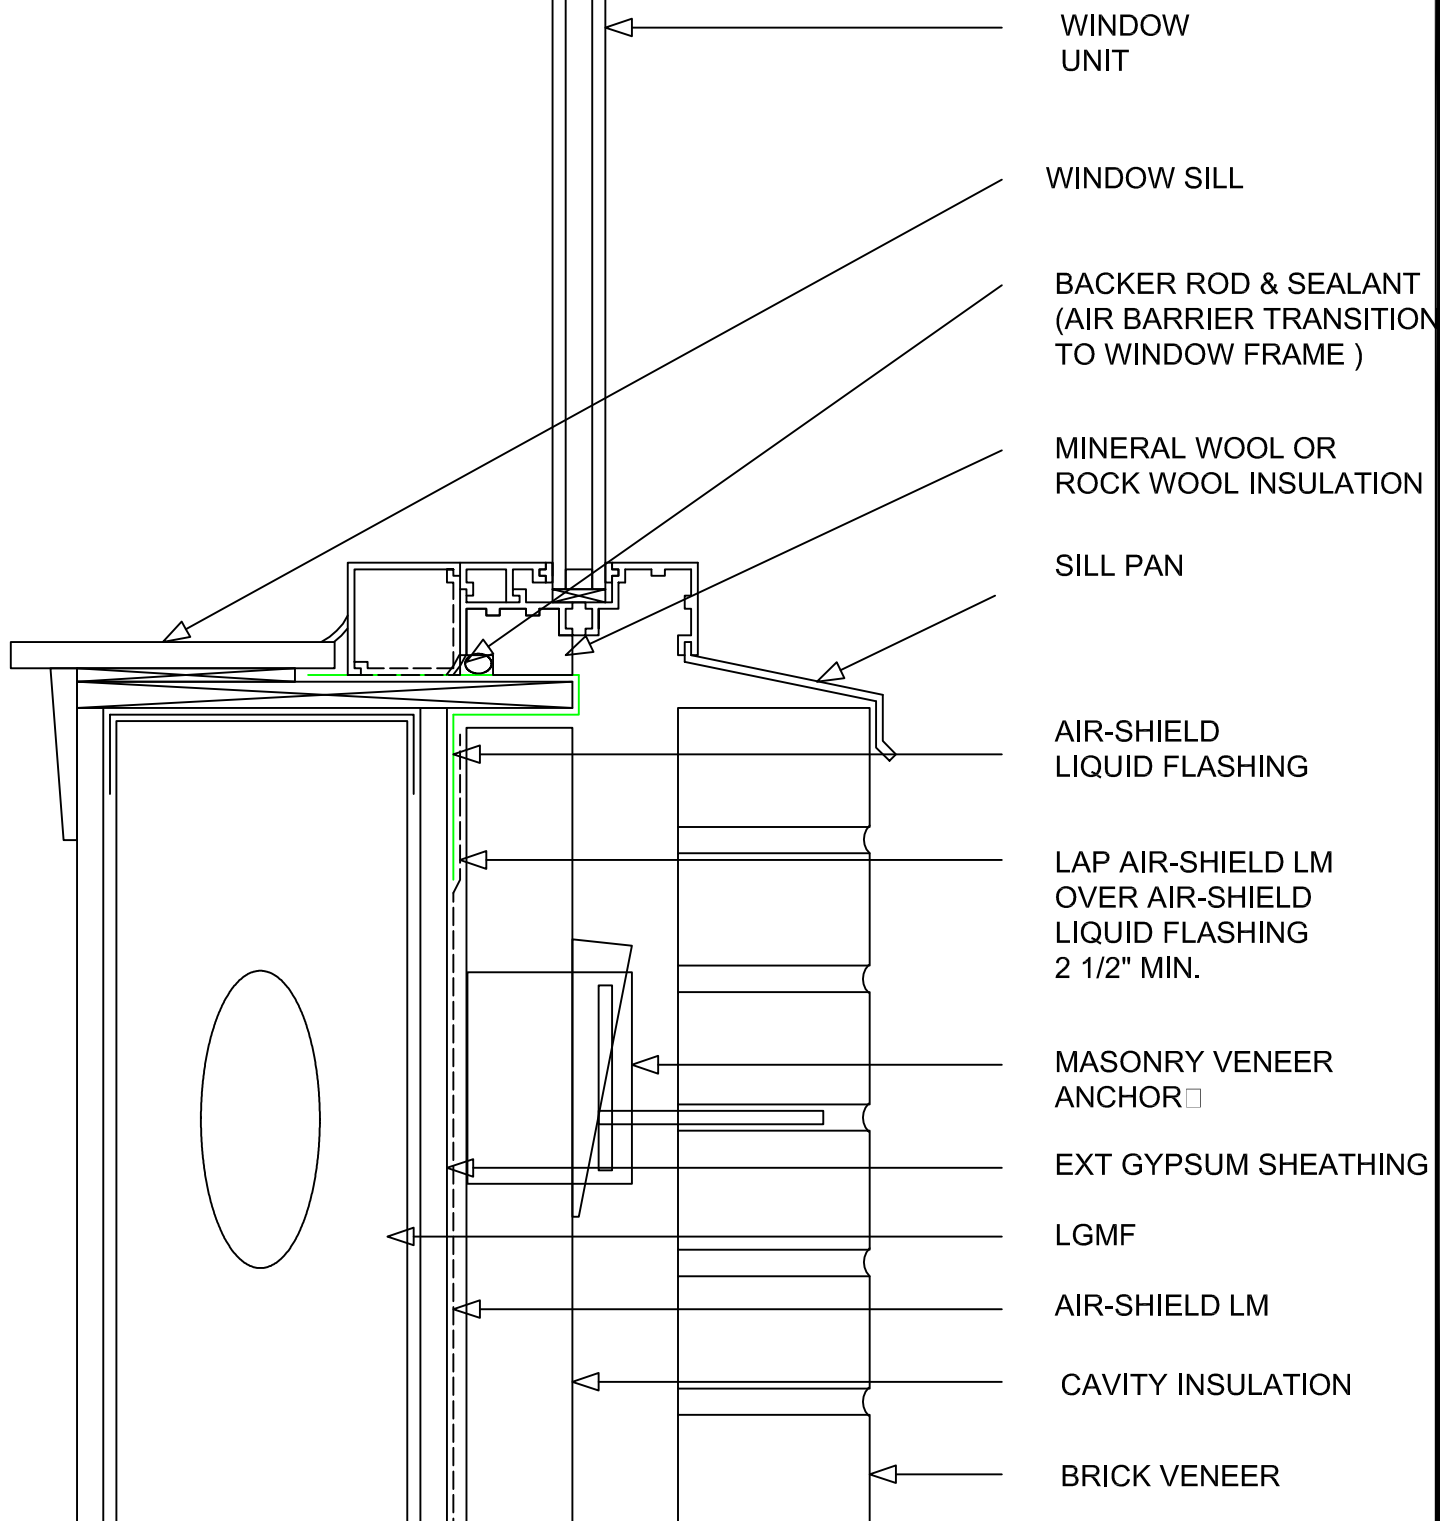

W.R. MEADOWS, INC.

300 Industrial Drive
 Hampshire, IL 60140-0338
 1-800-342-5976
www.wrmeadows.com

SKETCH: AIR-SHIELD LM WINDOW SILL
 WITH AIR SHIELD LIQUID
 FLASHING - LGMF BU

SKETCH NO: LM-06-ASLF

DATE: 12/05/2016