


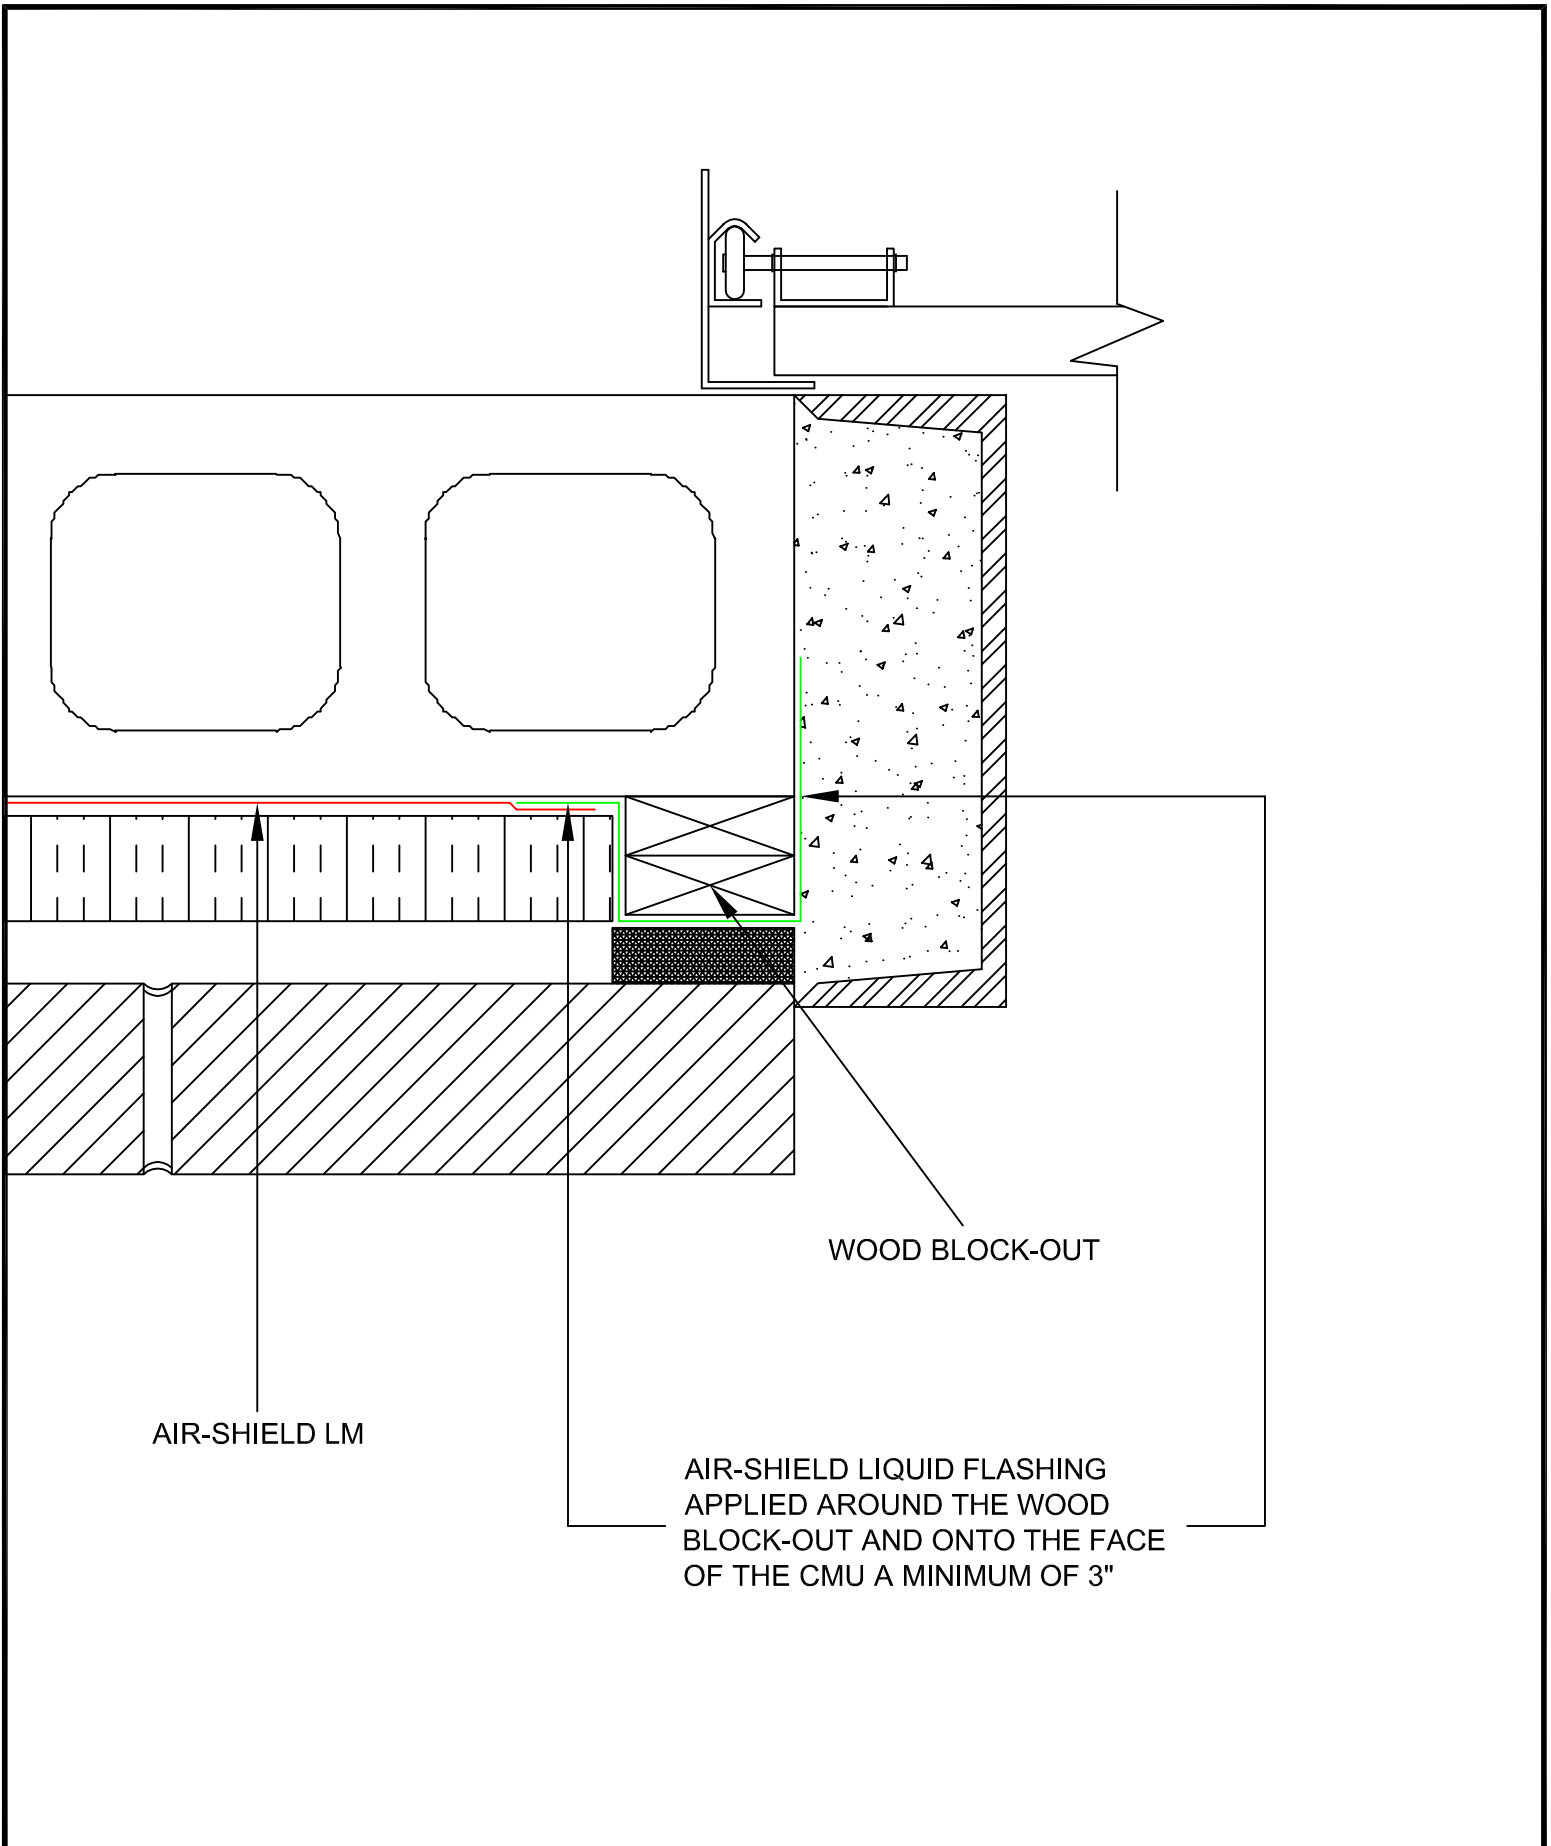

W.R. MEADOWS, INC.

300 Industrial Drive
Hampshire, IL 60140-0338
1-800-342-5976
www.wrmeadows.com

SKETCH:

**AIR-SHIELD LM WITH
BLOCK OUT - CMU BU**

SKETCH NO: **LM - 07 - BO**

DATE: **05/19/2015**