


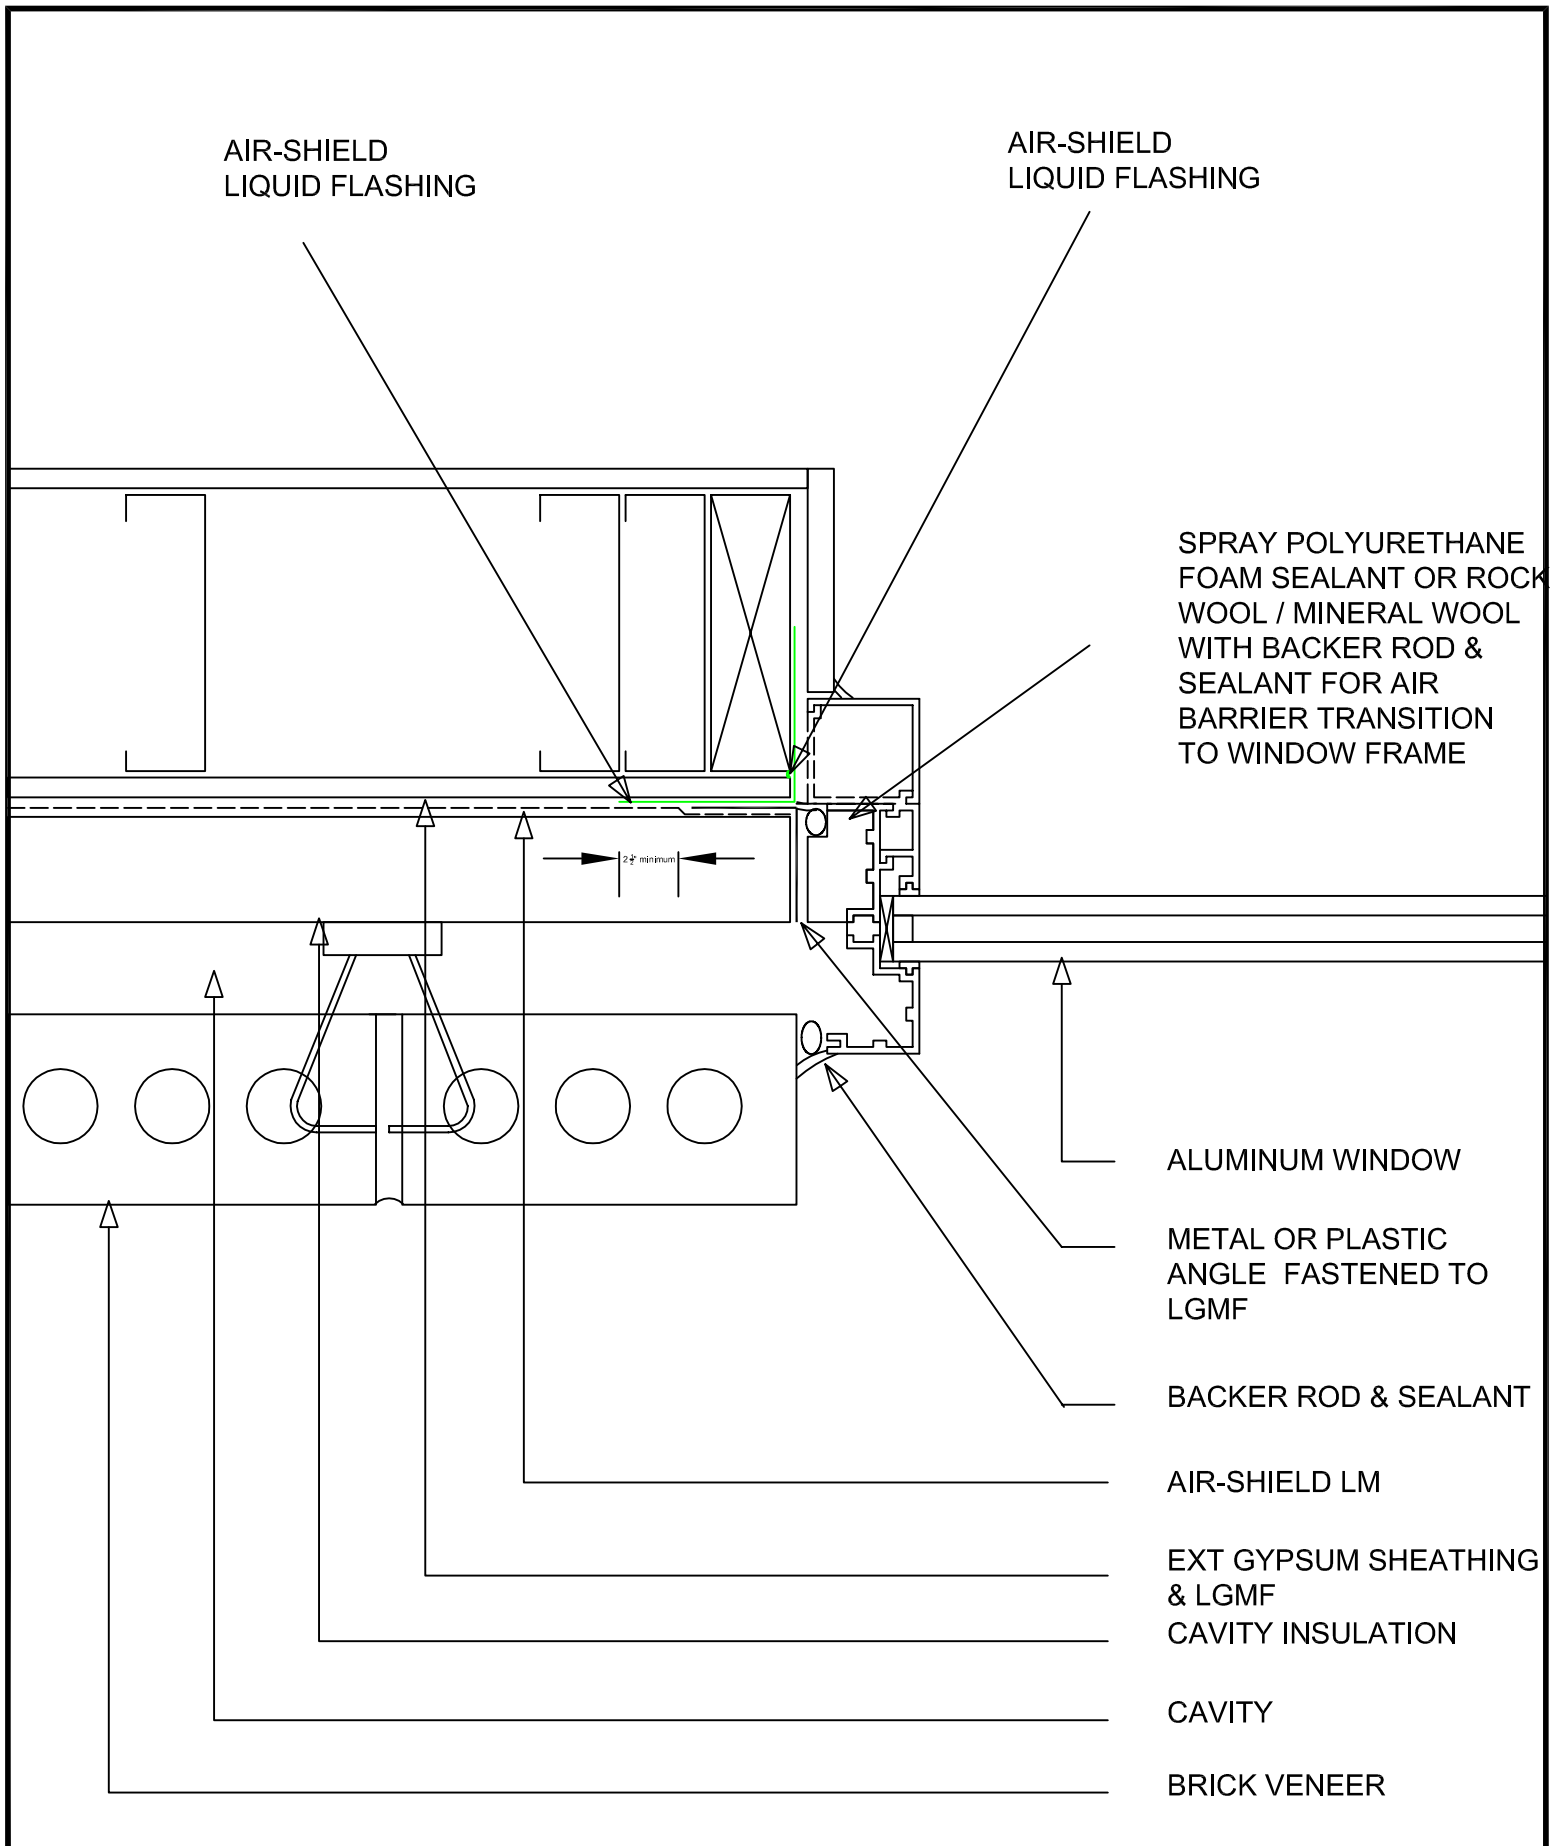

W.R. MEADOWS, INC.

300 Industrial Drive
Hampshire, IL 60140-0338
1-800-342-5976
www.wrmeadows.com

SKETCH: AIR-SHIELD LM WINDOW
JAMB WITH AIR SHIELD
LIQUID FLASHING - LGMF BU

SKETCH NO: LM-08-ASLF

DATE: 12/05/2016