


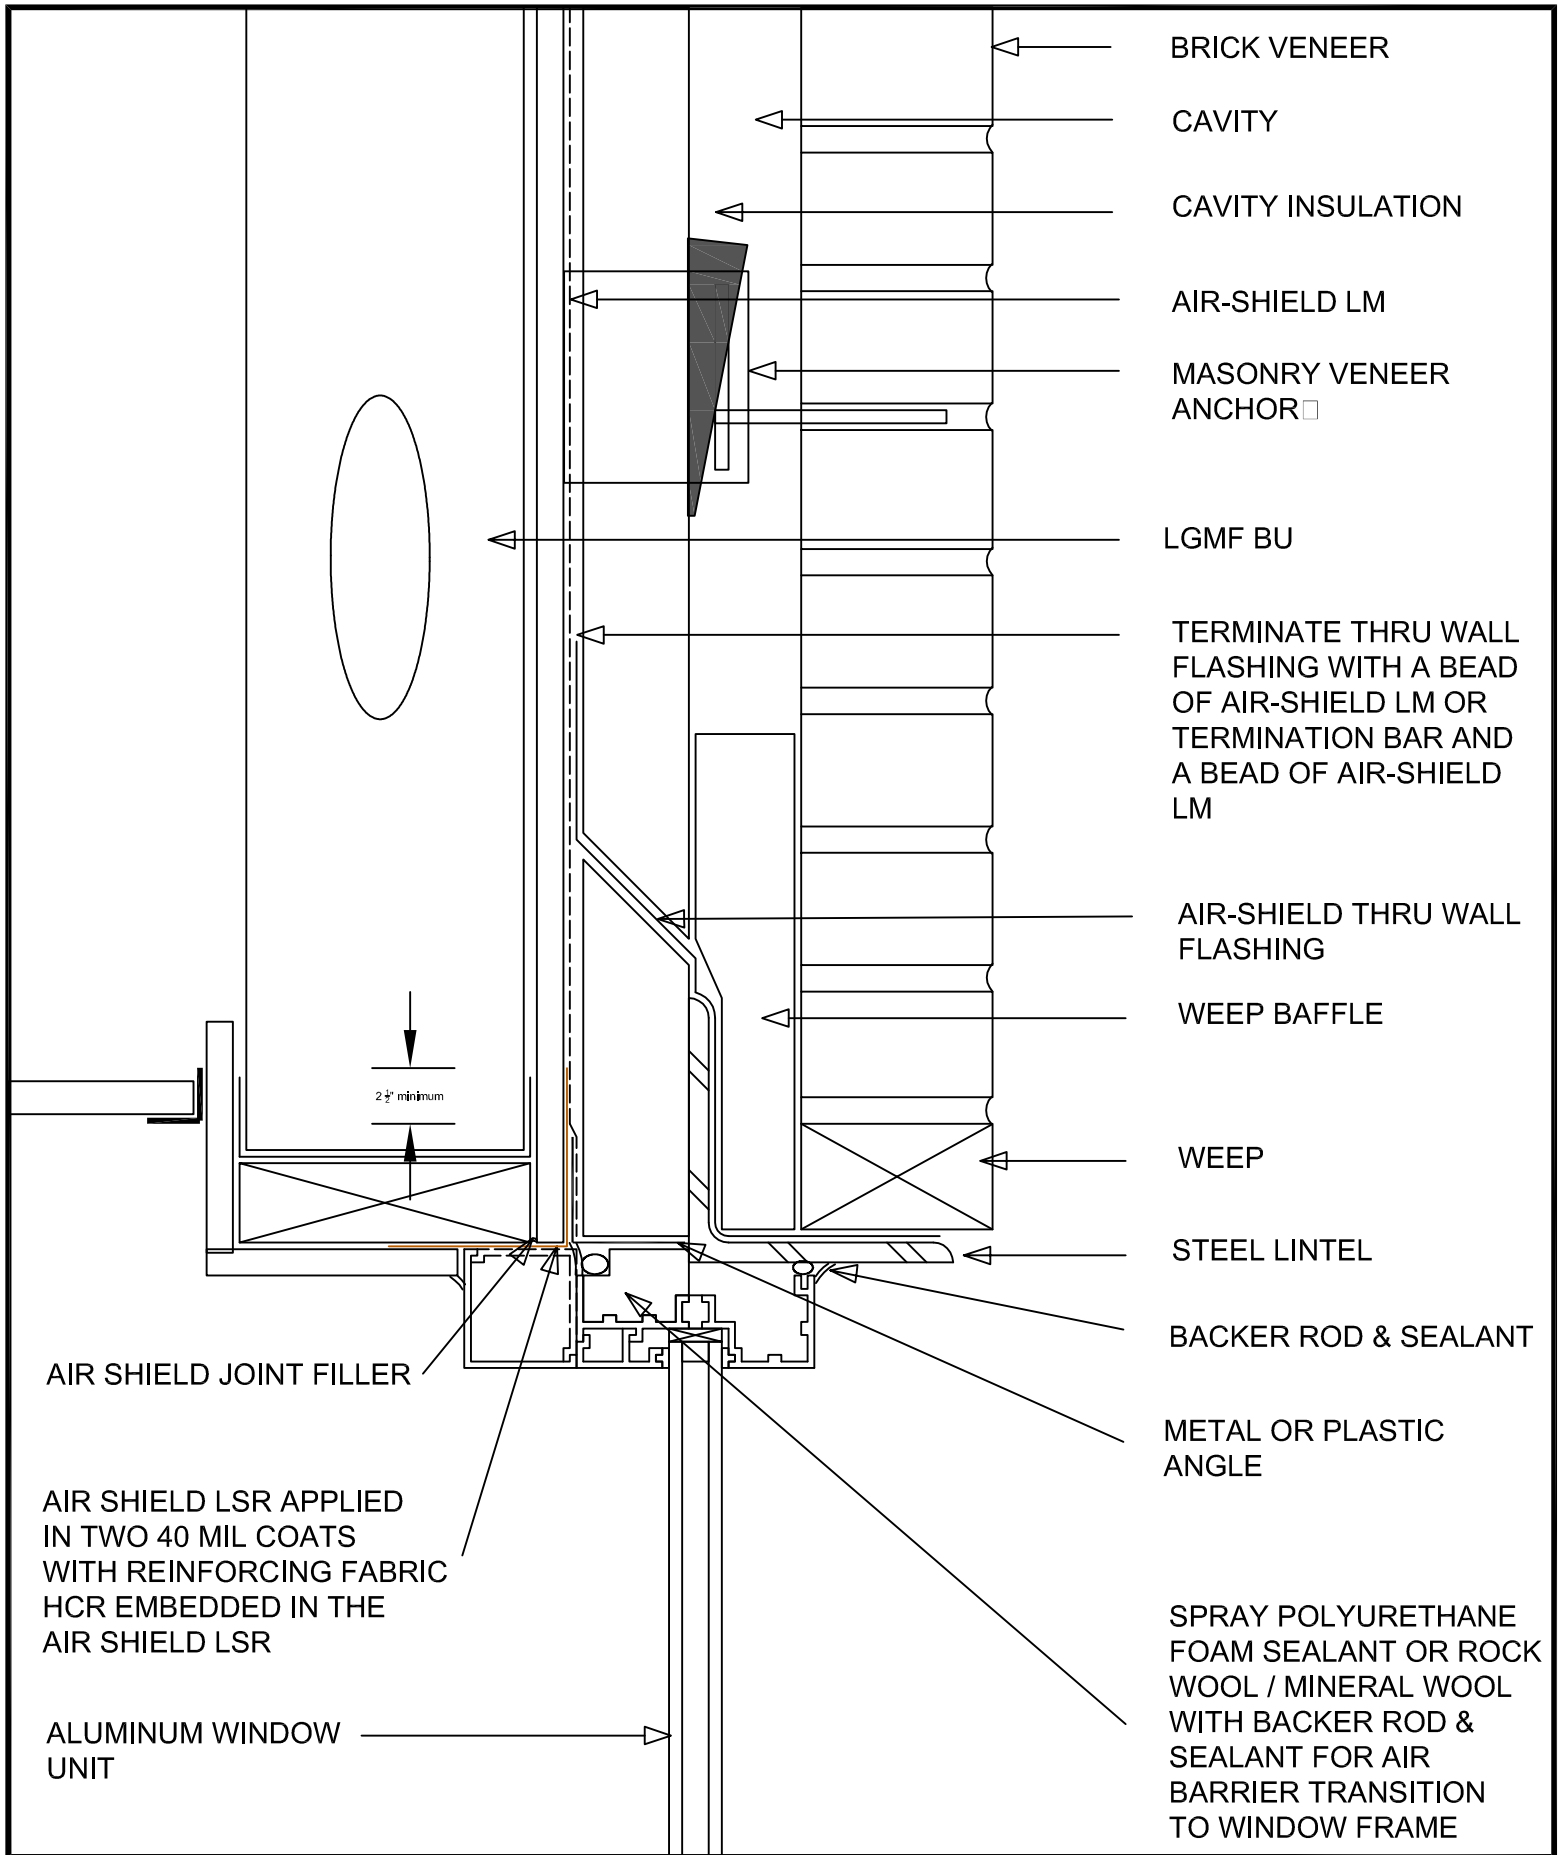

W.R. MEADOWS, INC.

300 Industrial Drive
Hampshire, IL 60140-0338
1-800-342-5976
www.wrmeadows.com

SKETCH: AIR-SHIELD LM HEAD DETAIL
WITH AIR SHIELD LSR LIQUID
FLASHING ON LGMF

SKETCH NO: **LM-11-LF**

DATE: **05/15/2013**