


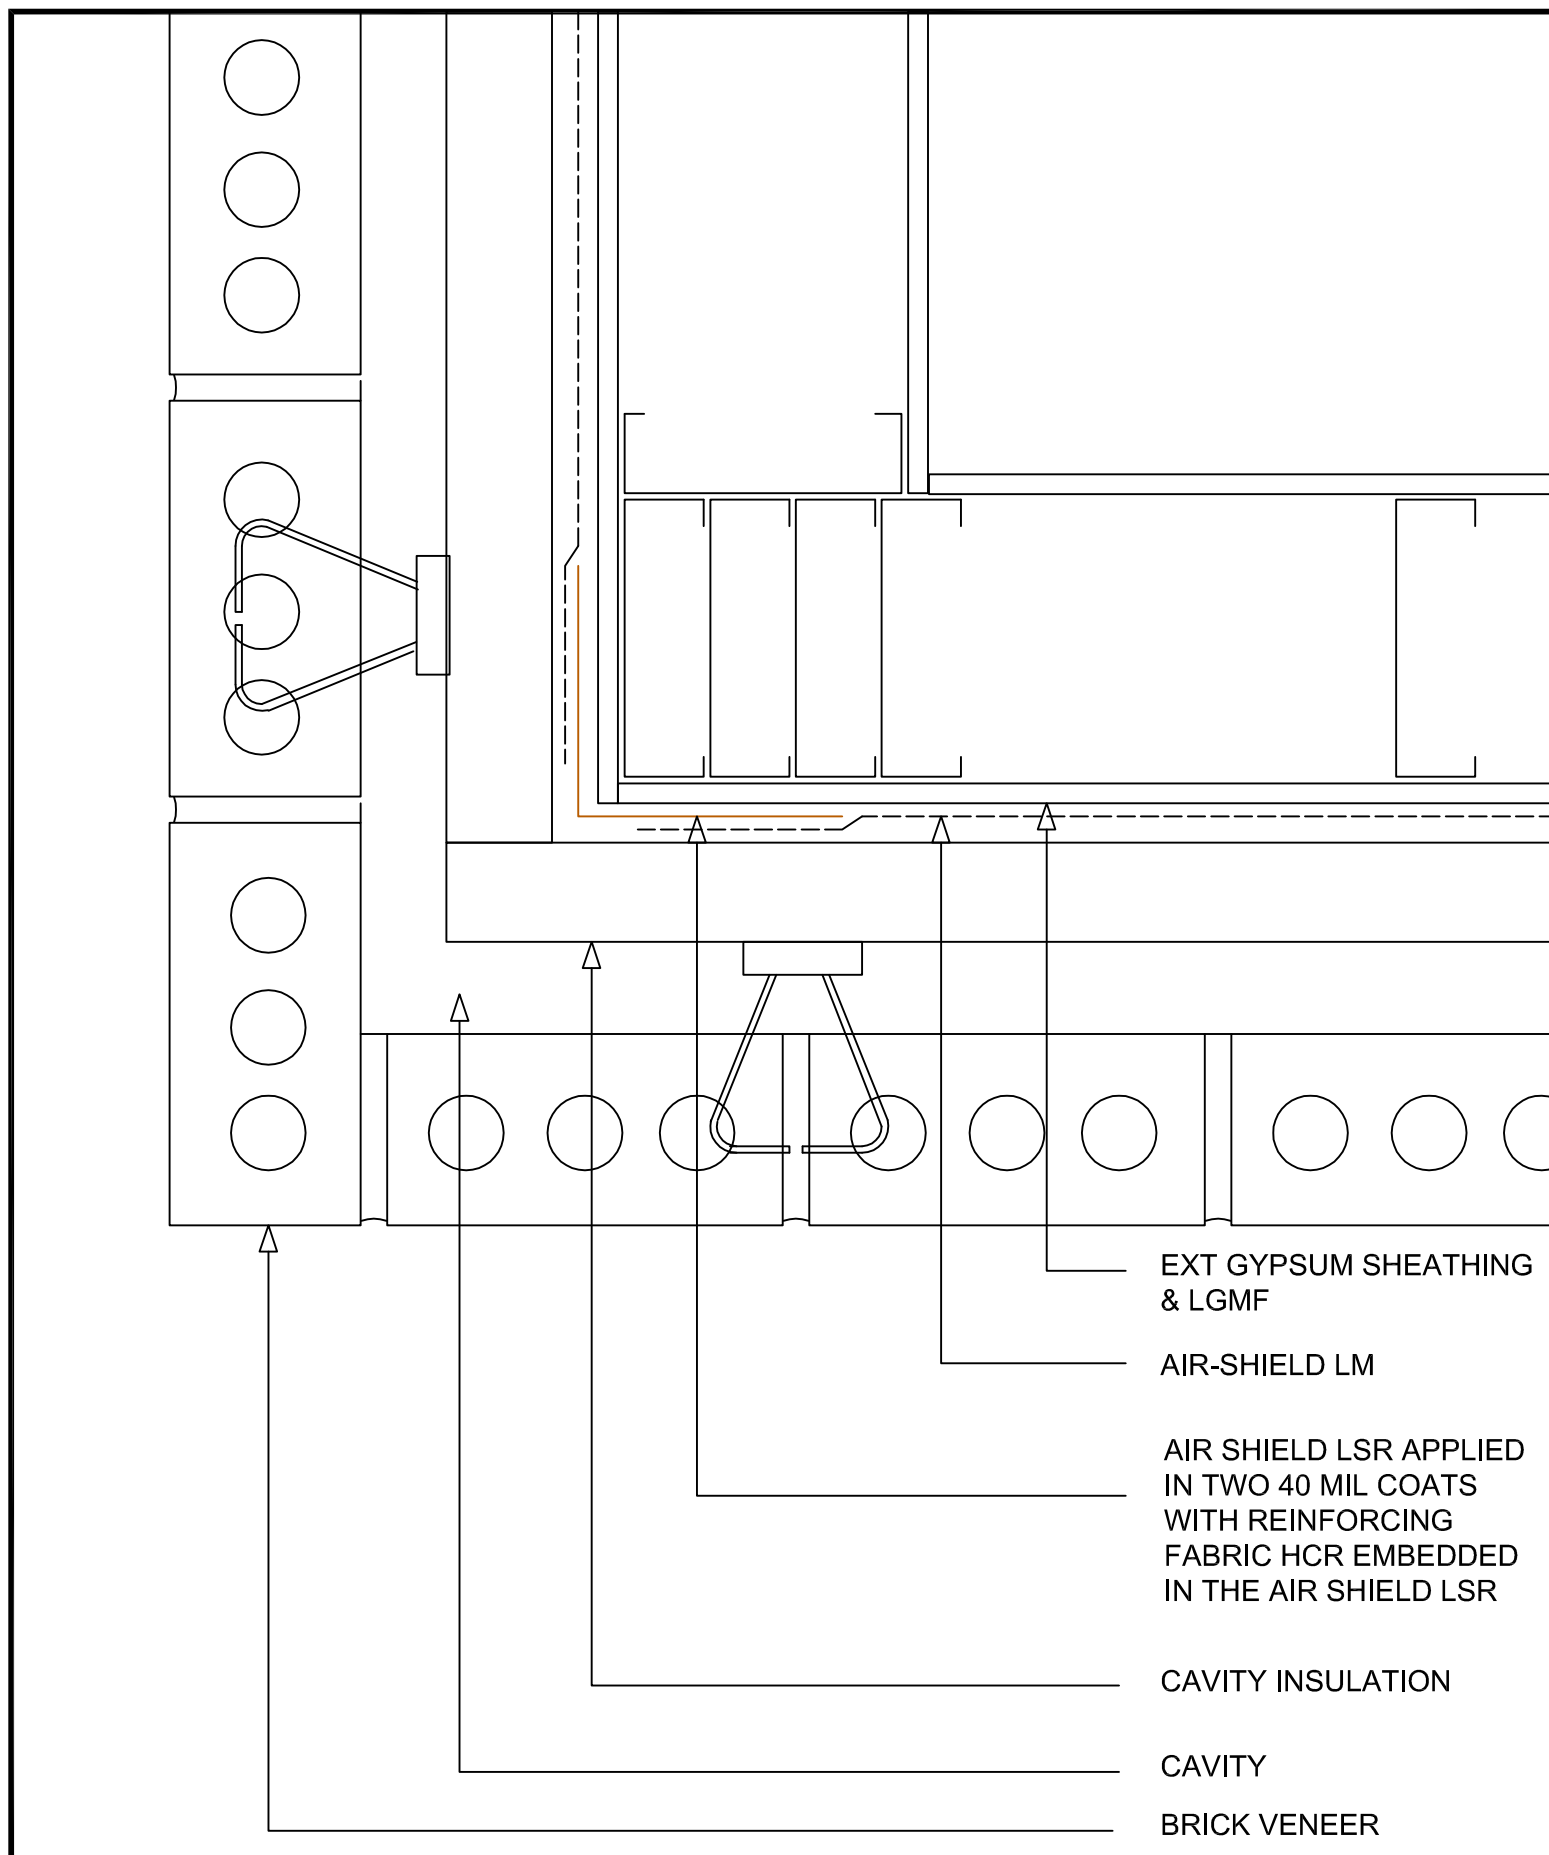

W.R. MEADOWS, INC.

300 Industrial Drive
Hampshire, IL 60140-0338
1-800-342-5976
www.wrmeadows.com

SKETCH: AIR-SHIELD LM EXTERNAL
CORNER WITH AIR SHIELD
LSR - LGMF BU

SKETCH NO: LM-22-LF

DATE: 05/15/2013