


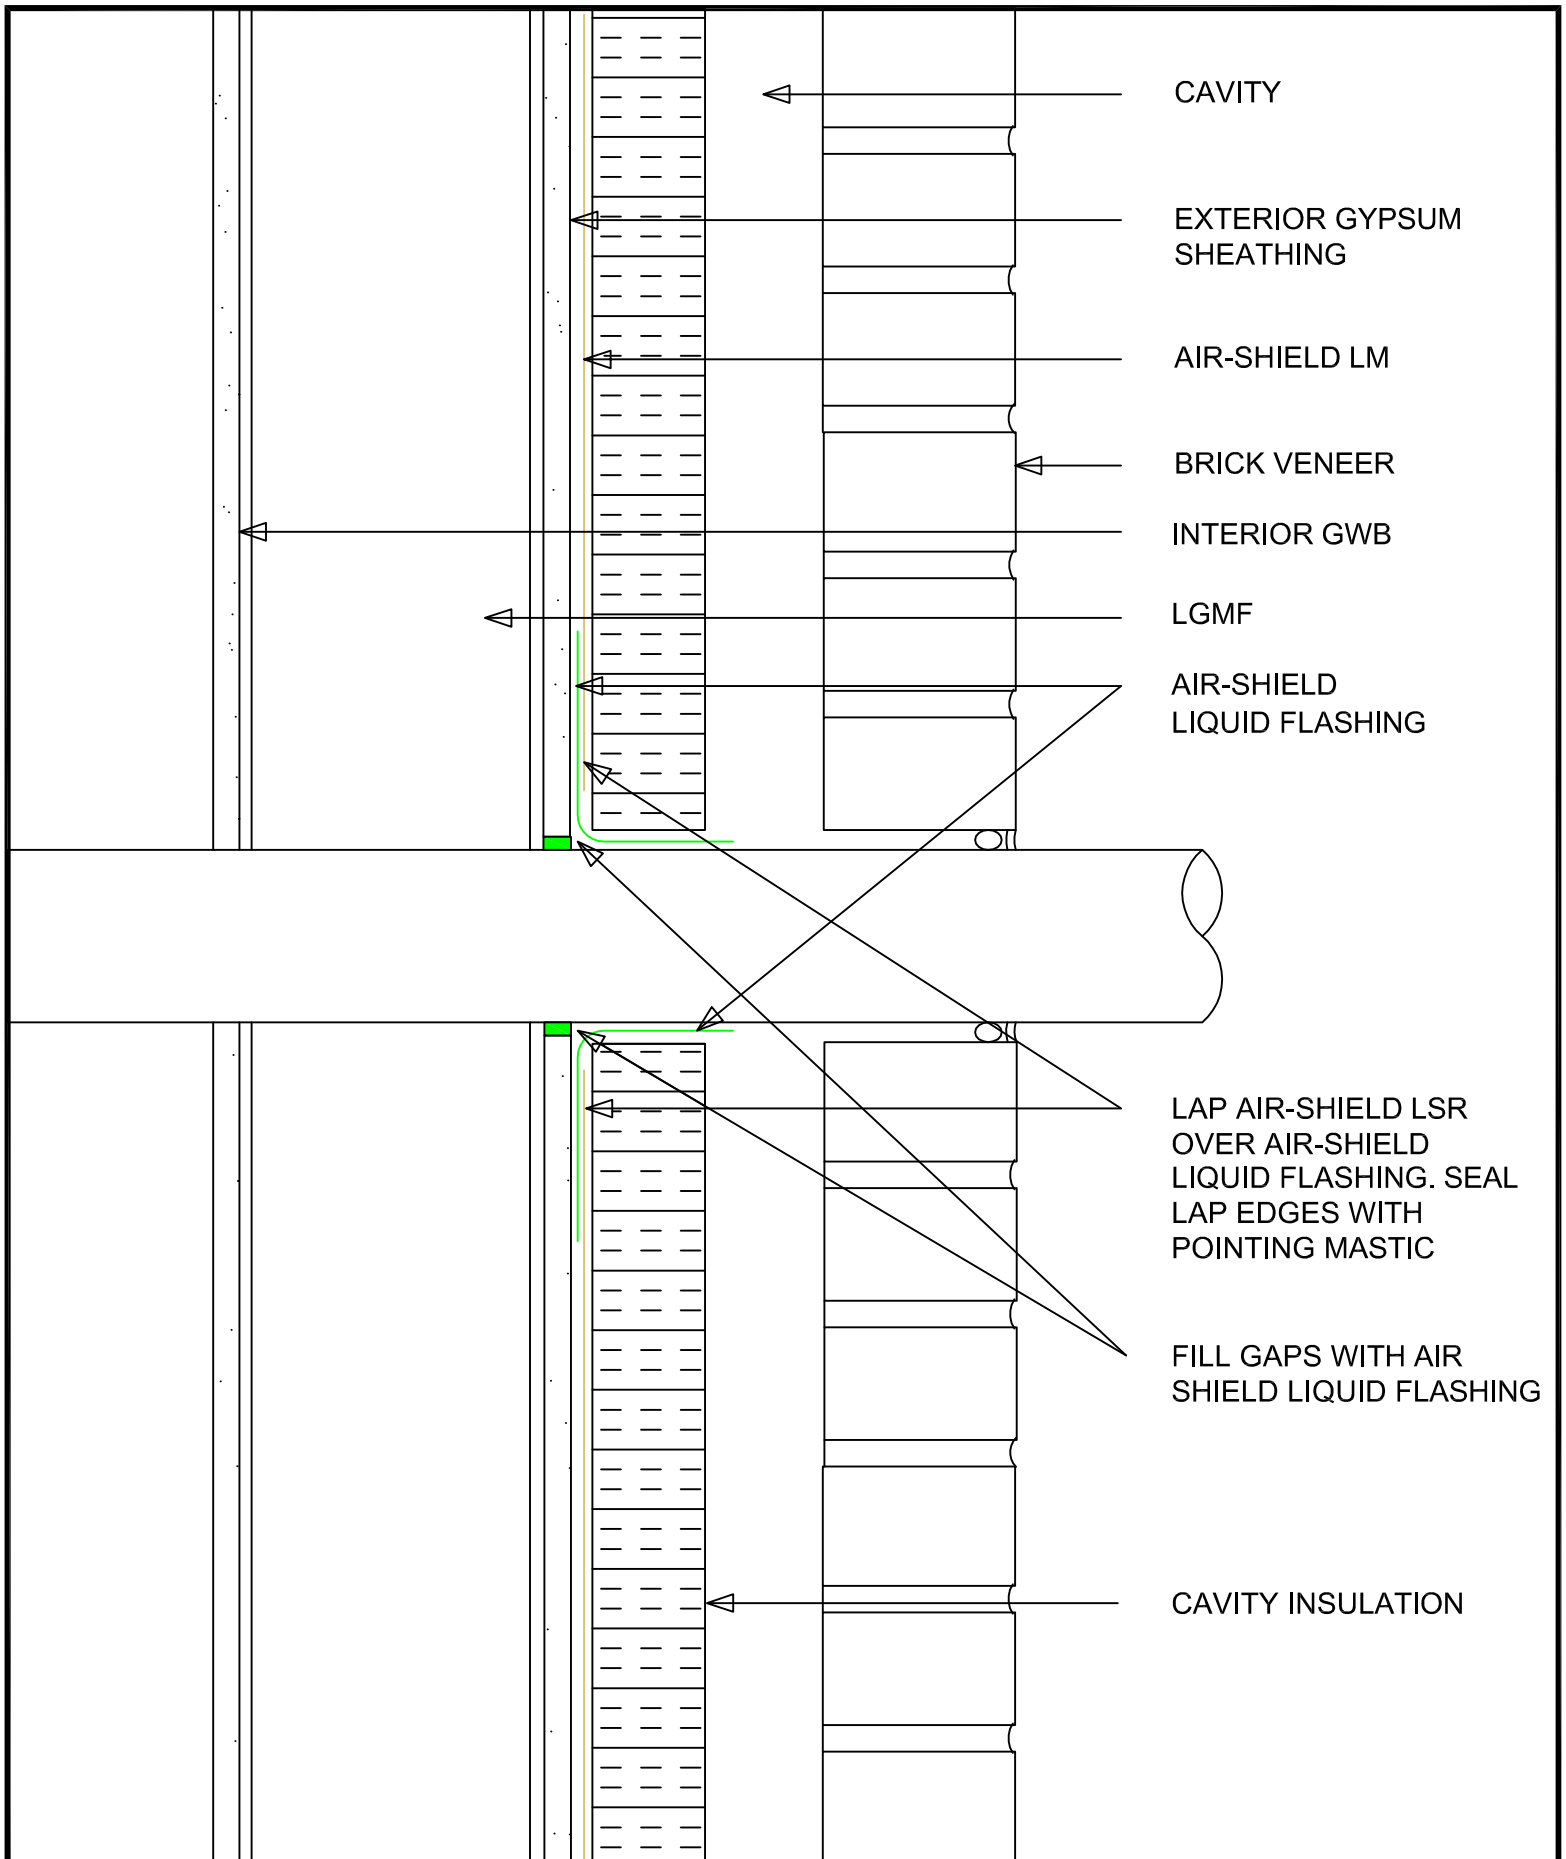

W.R. MEADOWS, INC.

300 Industrial Drive
Hampshire, IL 60140-0338
1-800-342-5976
www.wrmeadows.com

SKETCH:

**AIR-SHIELD LM WALL
PENETRATION DETAIL**

SKETCH NO: LM - 27 - WP - LF

DATE: 12/05/2016