


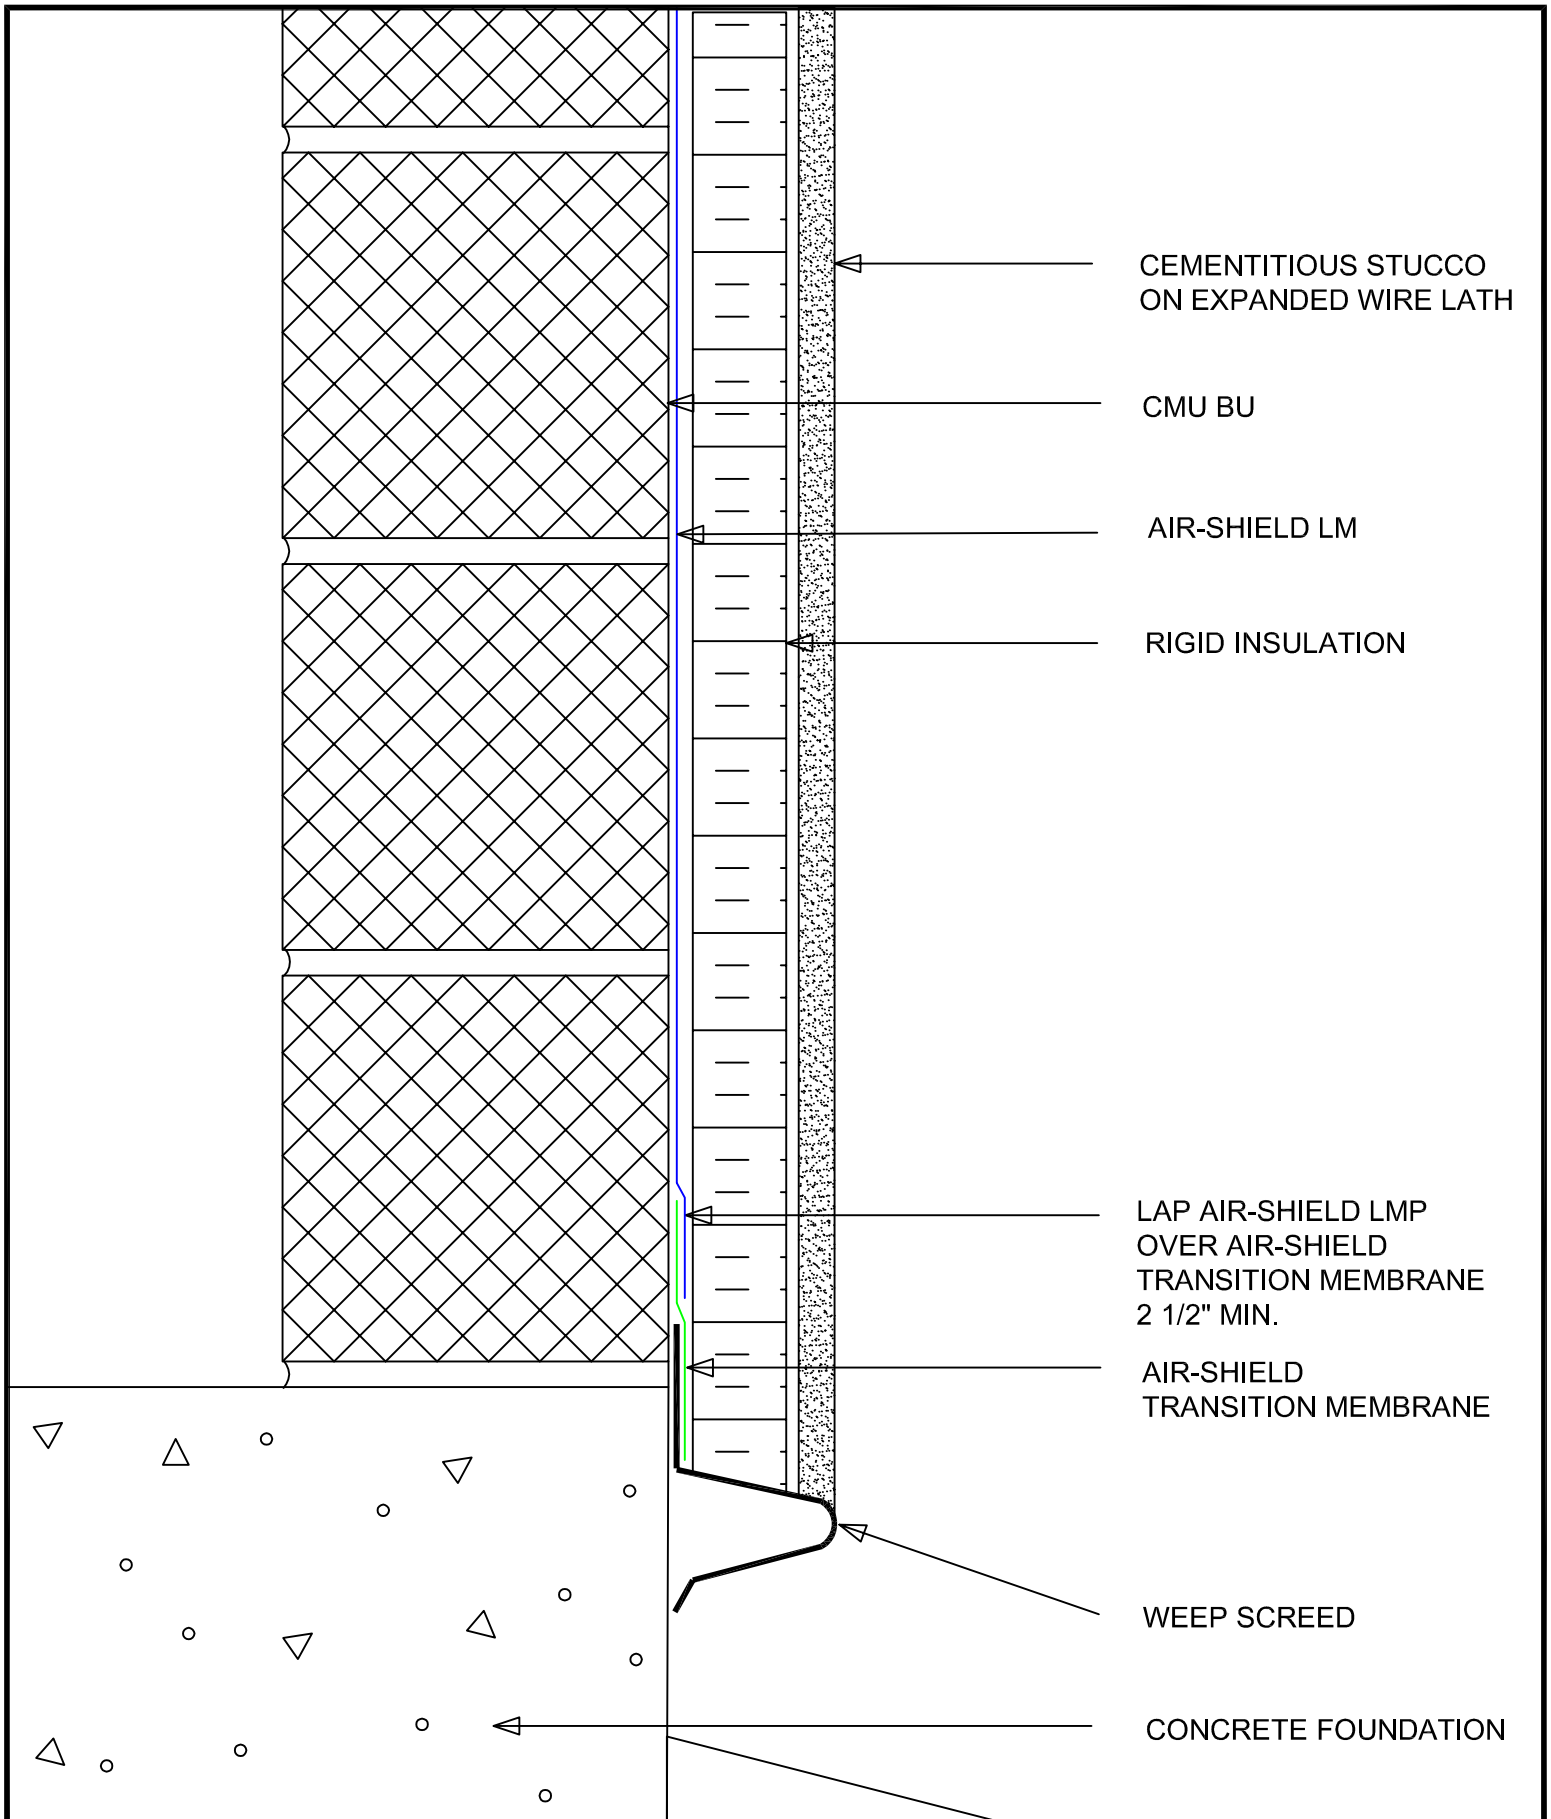

W.R. MEADOWS, INC.

300 Industrial Drive
Hampshire, IL 60140-0338
1-800-342-5976
www.wrmeadows.com

SKETCH: AIR SHIELD LM STUCCO
VENEER WALL BASE

SKETCH NO: LM - SV- 01

DATE: 9/19/2014