


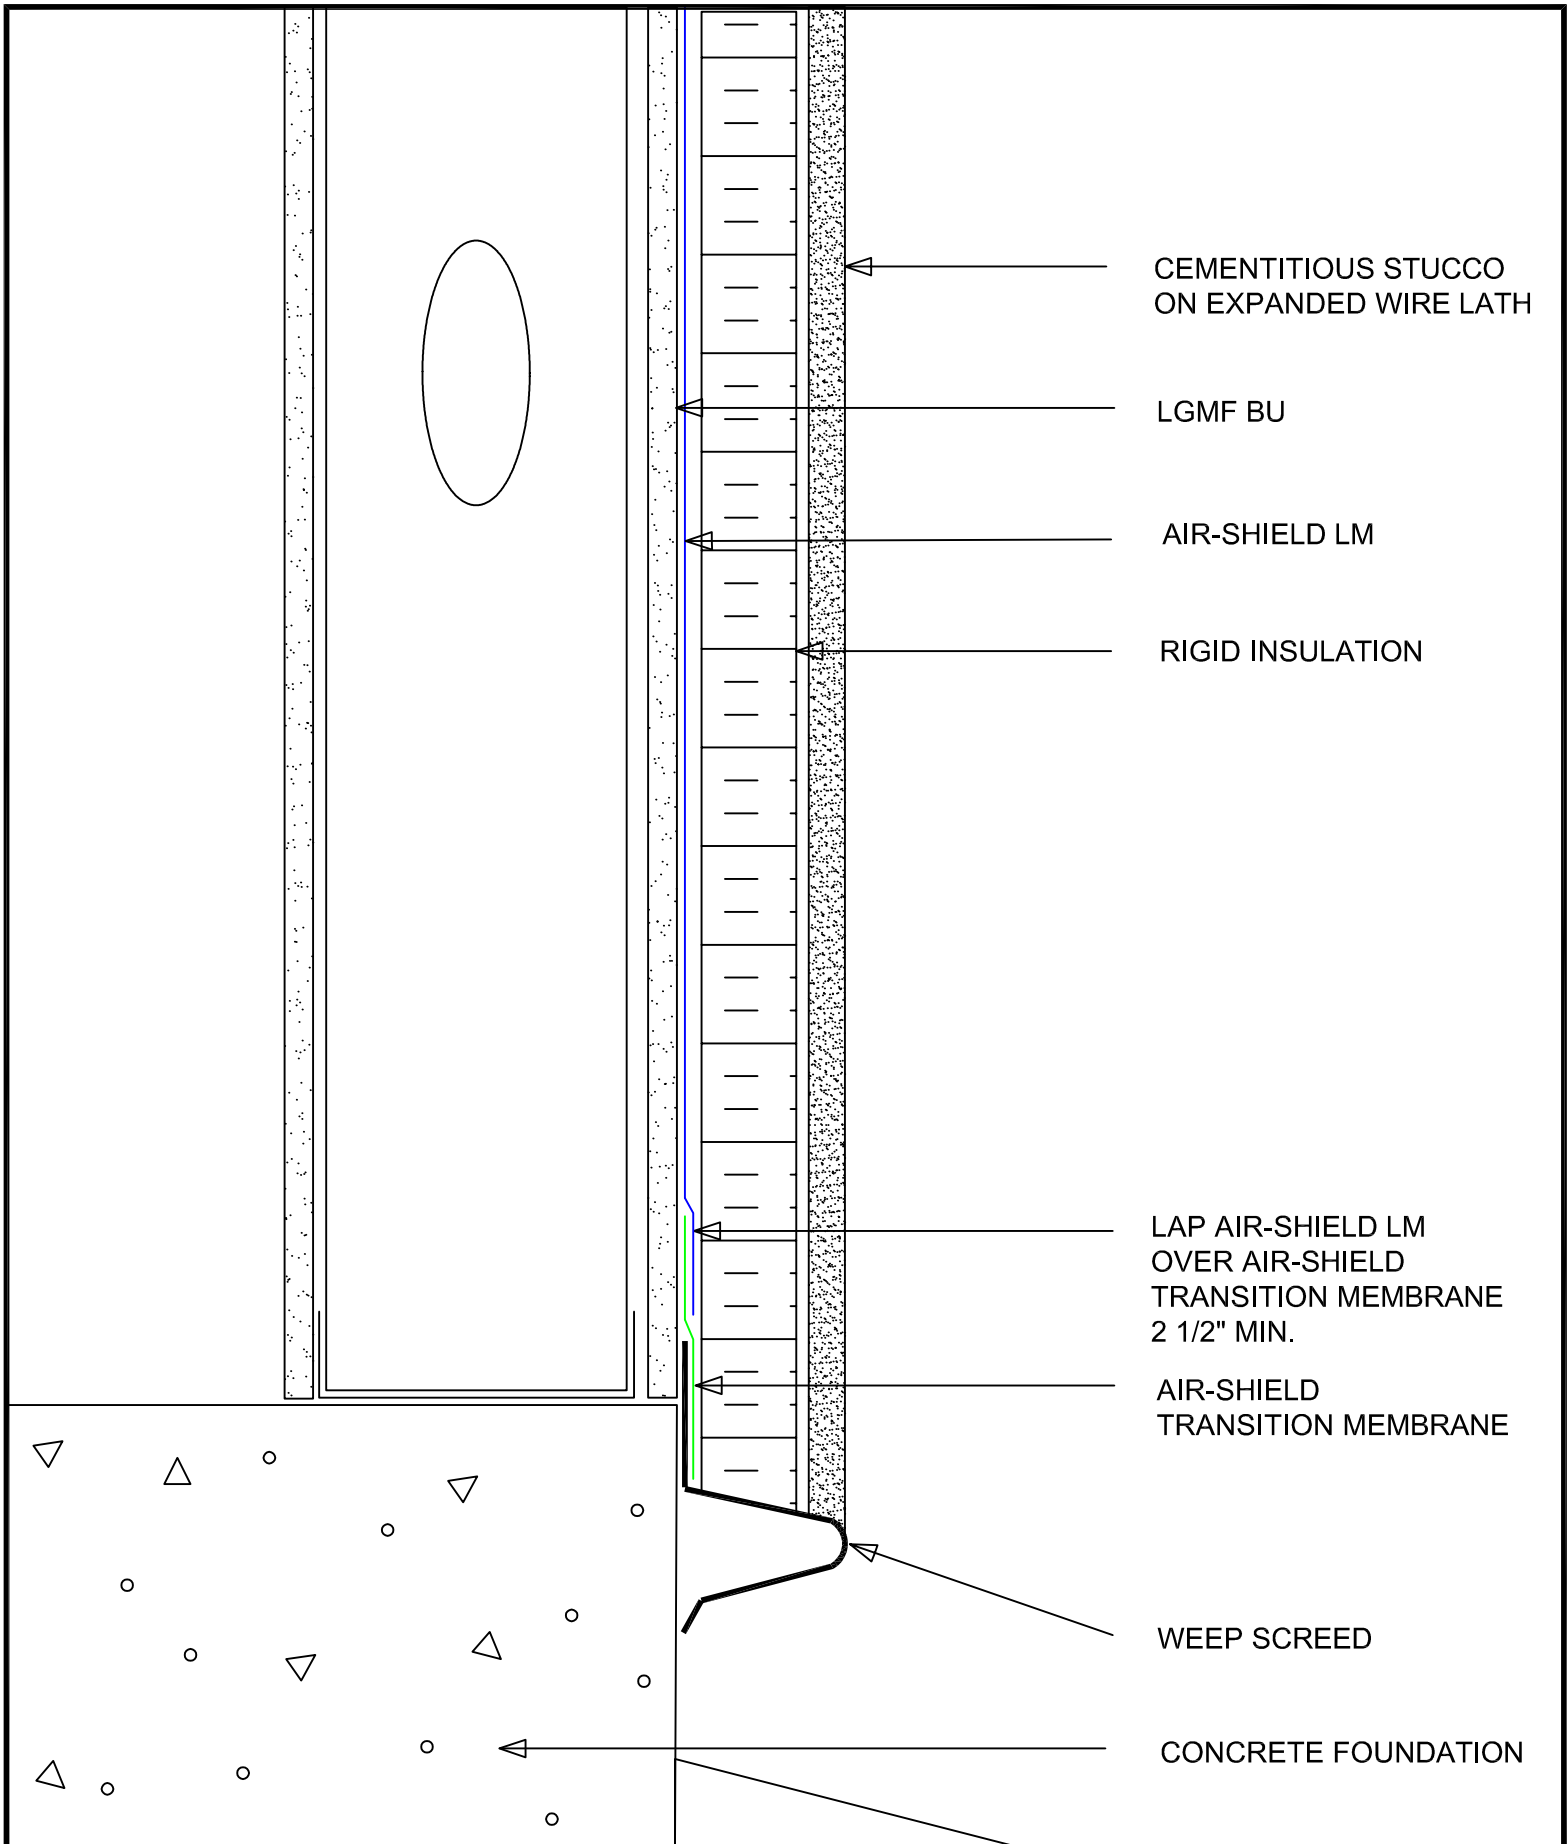

W.R. MEADOWS, INC.

300 Industrial Drive
Hampshire, IL 60140-0338
1-800-342-5976
www.wrmeadows.com

SKETCH:

AIR SHIELD LM STUCCO
VENEER WALL BASE

SKETCH NO:

LM - SV- 01

DATE:

7/26/2014