


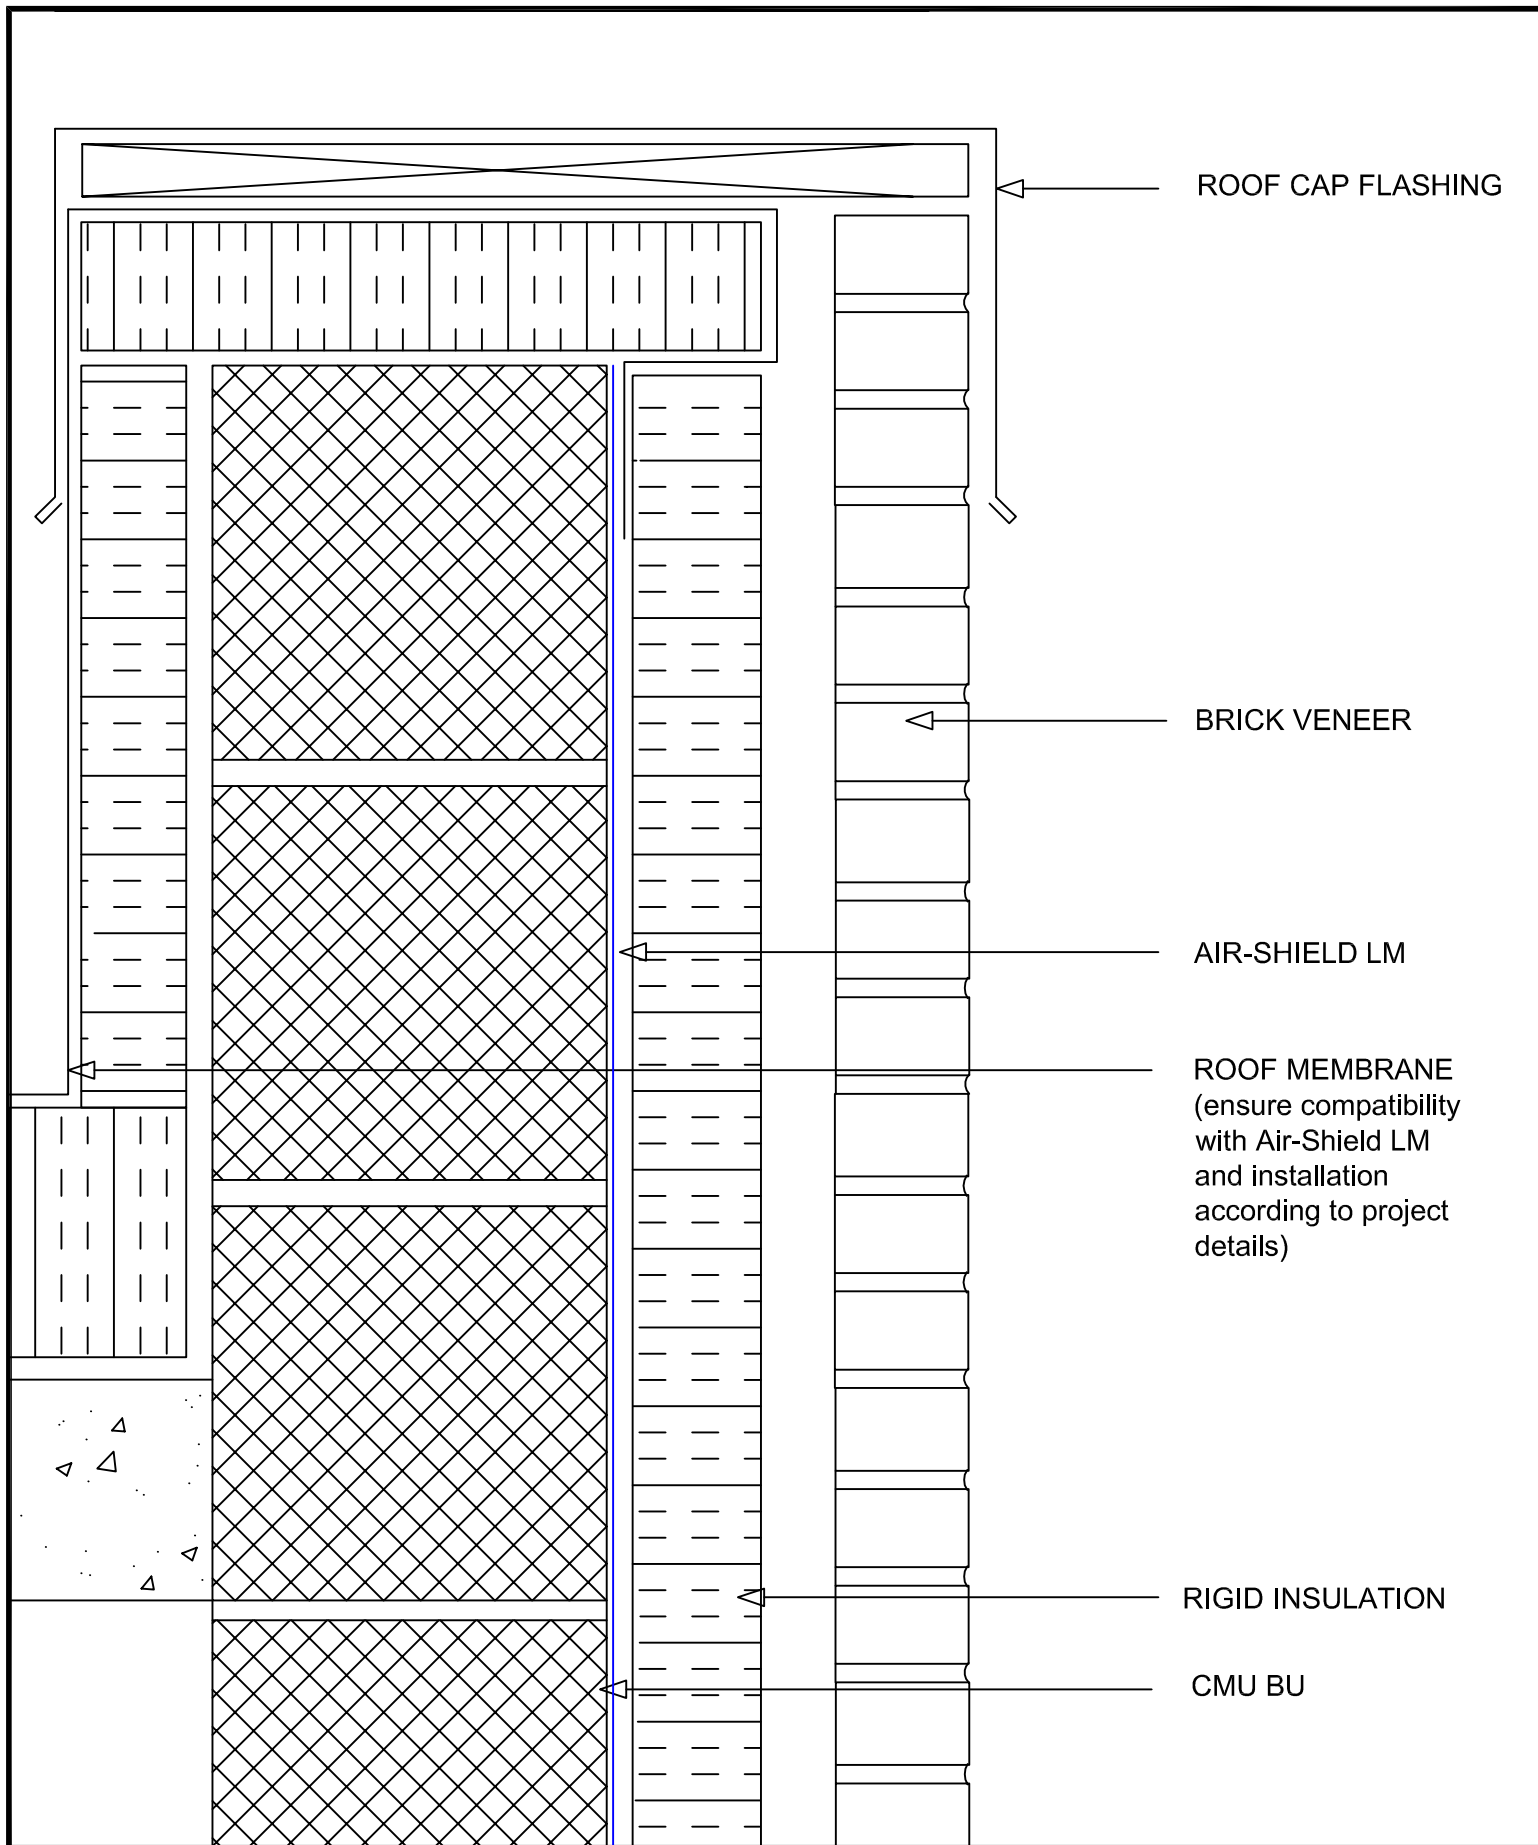

ROOF CAP FLASHING

BRICK VENEER

AIR-SHIELD LM

ROOF MEMBRANE
(ensure compatibility
with Air-Shield LM
and installation
according to project
details)

RIGID INSULATION

CMU BU

W.R. MEADOWS, INC.

300 Industrial Drive
Hampshire, IL 60140-0338
1-800-342-5976
www.wrmeadows.com

SKETCH: AIR SHIELD LM PARAPET
ROOF DETAIL -
ALTERNATE

SKETCH NO: LM - SV - 26

DATE: 11/13/2014