


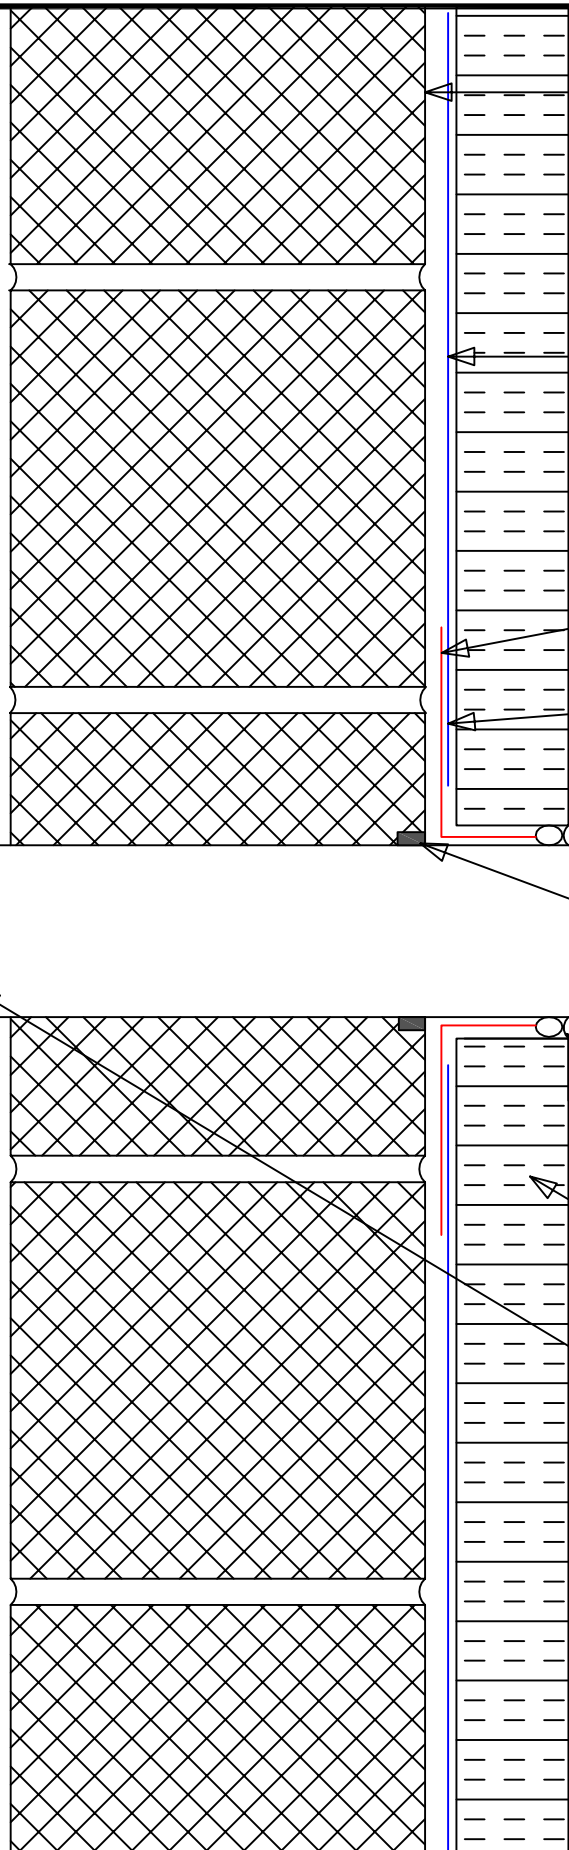

CMU

AIR-SHIELD LM

AIR-SHIELD
MEMBRANE

LAP AIR-SHIELD LM
OVER AIR-SHIELD
2 1/2" MINIMUM. SEAL
LAP EDGES WITH
POINTING MASTIC

FILL GAPS WITH BEM
OR POINTING
MASTIC AND LET CURE
BEFORE INSTALLING AIR-
SHIELD

JOINT SEALANT
AND BACKER ROD

RIGID INSULATION

FULLY GROUTED
PENETRATION
THROUGH CMU

W.R. MEADOWS, INC.

300 Industrial Drive
Hampshire, IL 60140-0338
1-800-342-5976
www.wrmeadows.com

SKETCH:

AIR-SHIELD LM WALL
PENETRATION - NO CLADDING
SHOWN

SKETCH NO:

LM - 38

DATE:

11/13/2014