


W. R. MEADOWS

SEALTIGHT

W. R. MEADOWS INC.

300 INDUSTRIAL DR.
HAMPSHIRE, IL 60140-0338
1-800-342-5976

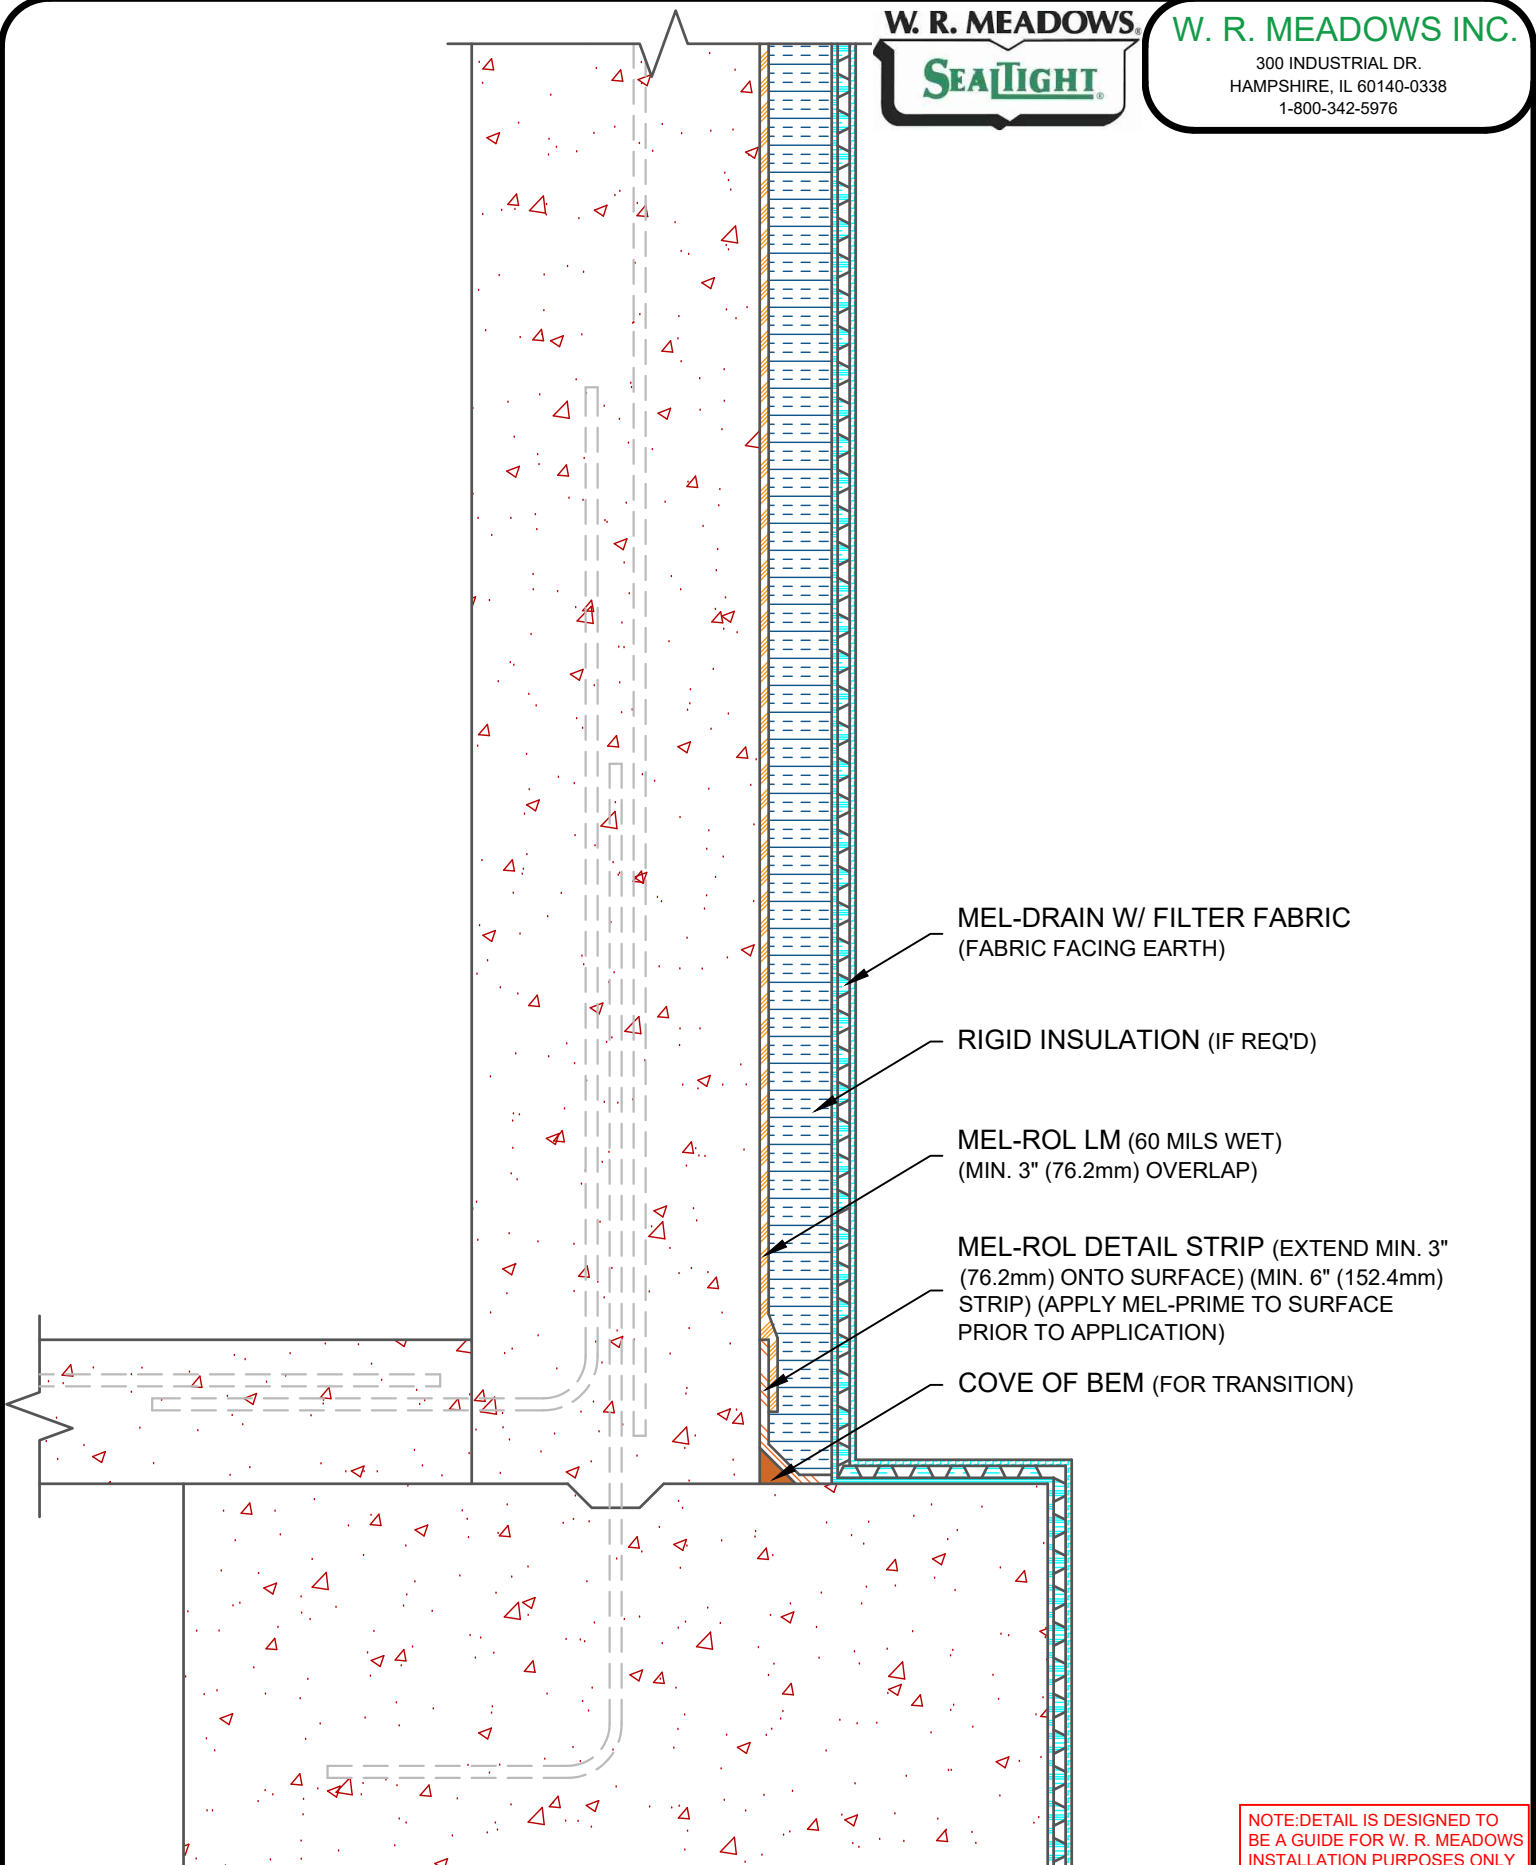

TITLE:

MEL-ROL LM @ FOUNDATION BASE- MEL-DRAIN
EXTENDED TO BOTTOM OF FOOTING (INSULATION)

SCALE:
NTS
DATE:

DWG NO.:
MRLM-01

SEP 17, 2019