


W. R. MEADOWS

SEALTIGHT

W. R. MEADOWS INC.

300 INDUSTRIAL DR.
HAMPSHIRE, IL 60140-0338
1-800-342-5976

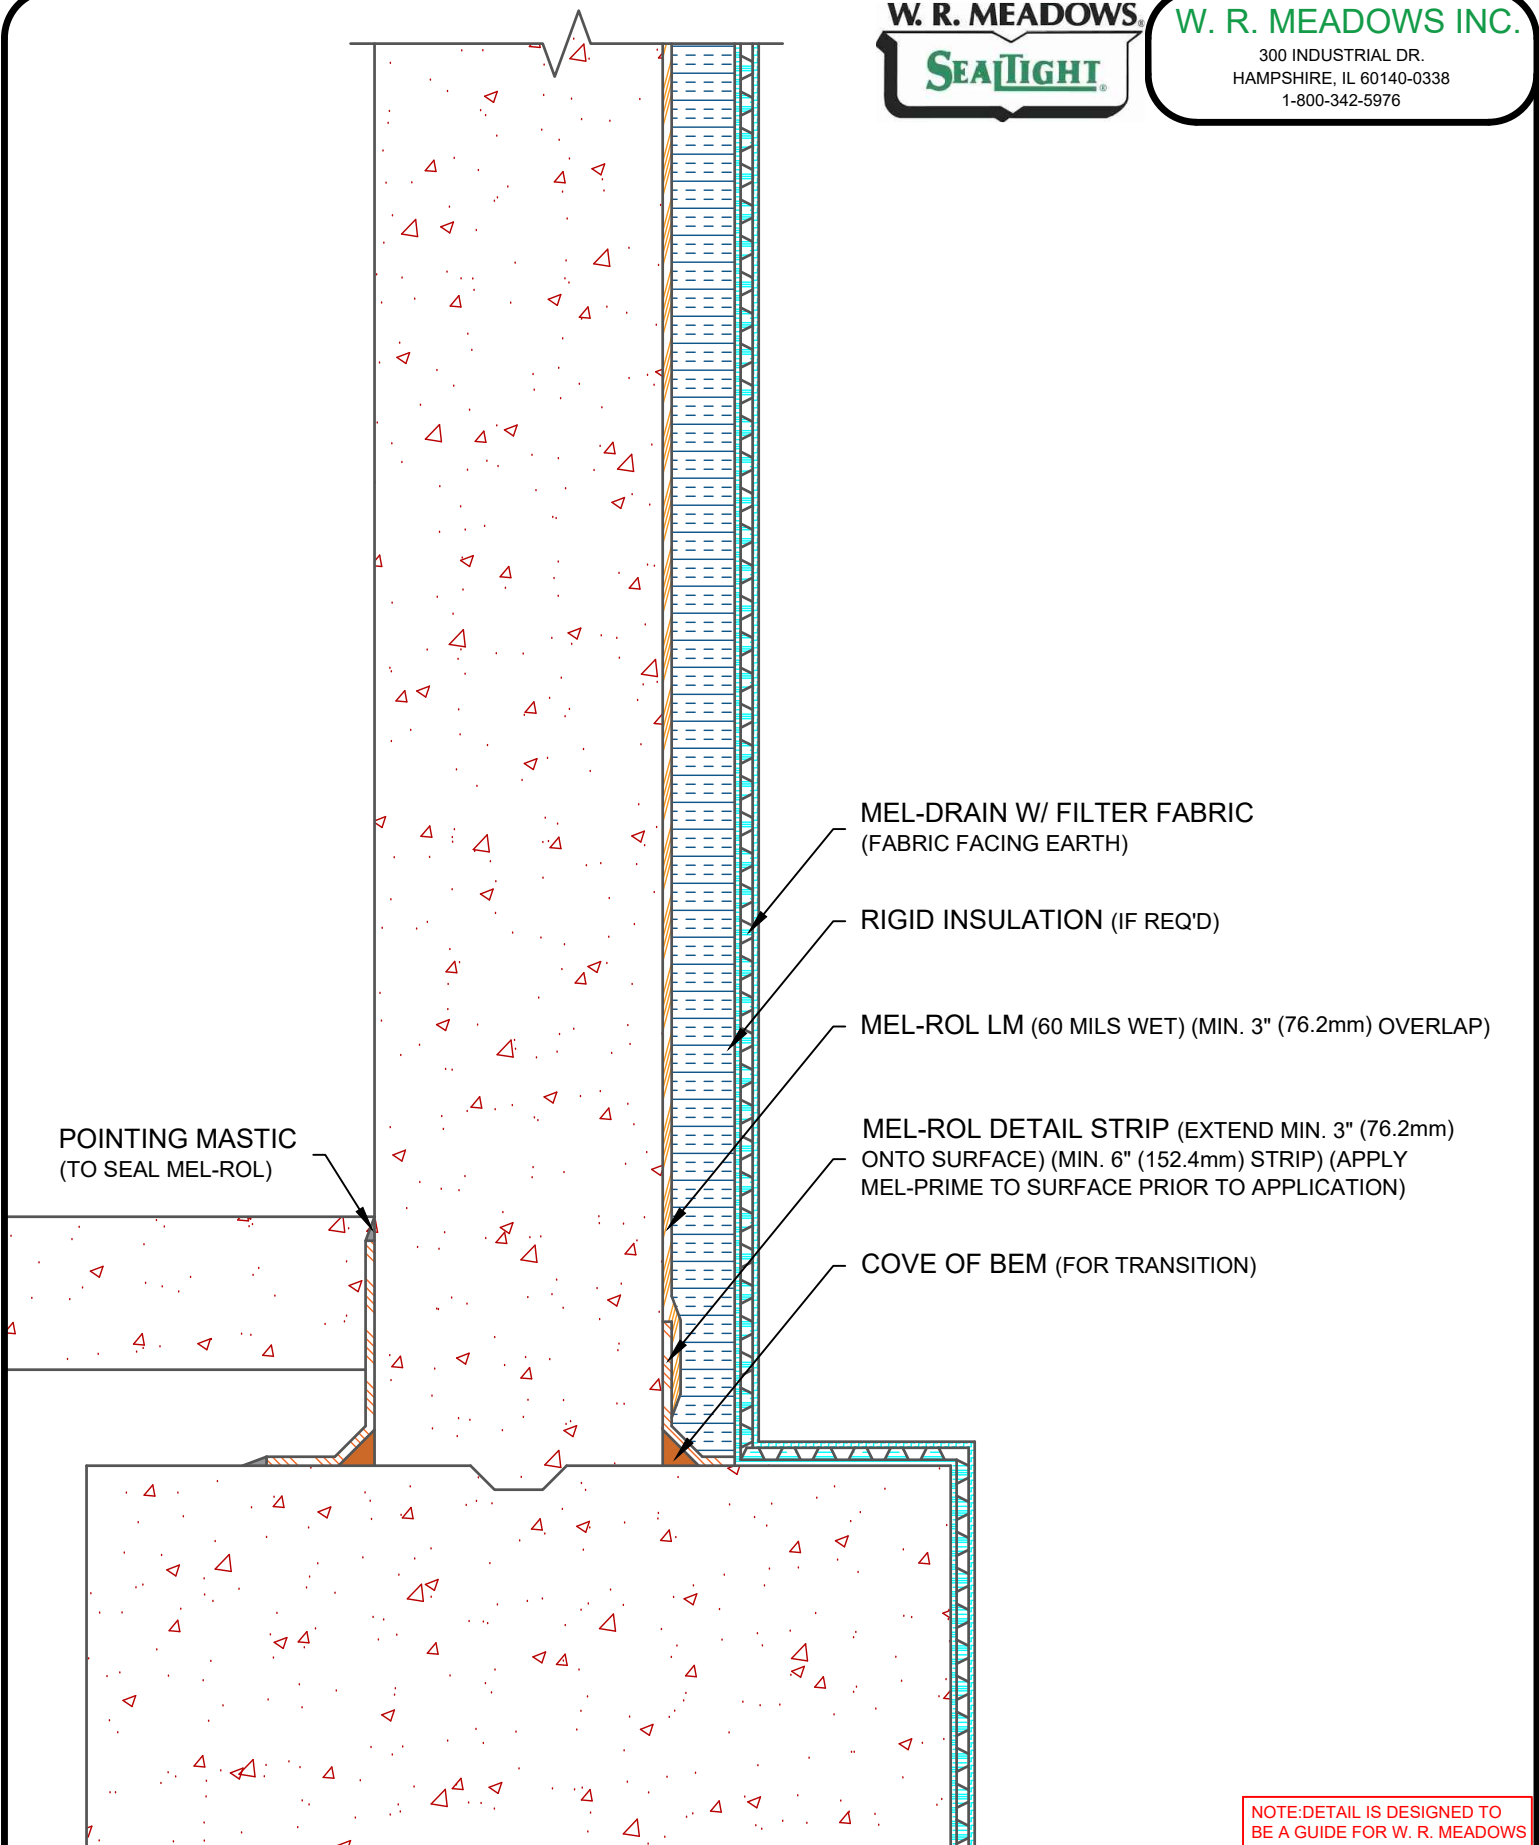

NOTE:DETAIL IS DESIGNED TO
BE A GUIDE FOR W. R. MEADOWS
INSTALLATION PURPOSES ONLY

TITLE:

MEL-ROL LM @ FOUNDATION BASE- SLAB ABOVE FOOTING
(NSTR.SLAB) (BELOW WATER TABLE) (INSULATION)

SCALE:
NTS
DATE:

DWG NO.:
N/A

NOV 15, 2019