


PRE-INSTALLED MASONRY ANCHOR (SEALED W/ AIR-SHIELD LMP)

INSULATED CMU BLOCK

EXTERIOR BRICK WALL

AIR-SHIELD LMP (60 MILS WET) (MIN. 3" (76.2mm) OVERLAP) (APPLY TO PROPERLY PREPARED SUBSTRATE)

COVE OF BEM SEALANT (FOR TRANSITION) (TO SEAL JOINT)

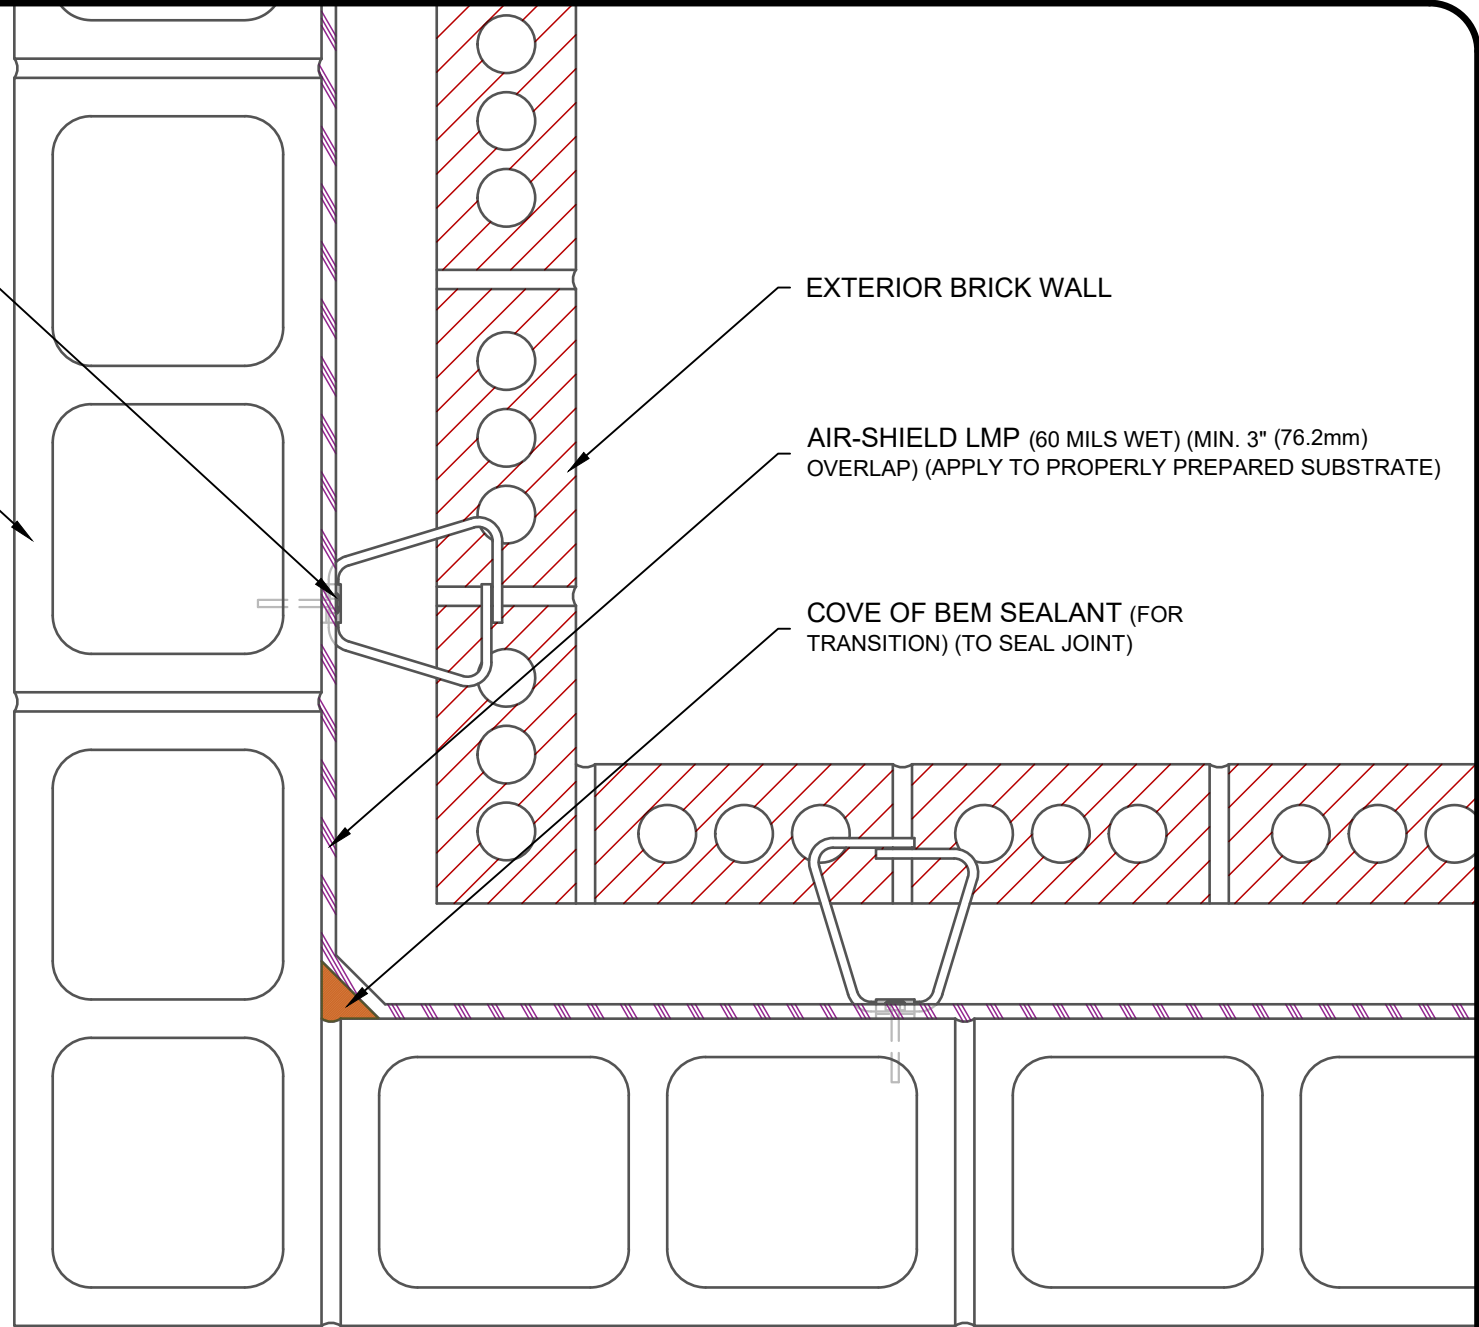

NOTE: DETAIL IS A GUIDE FOR INSTALLATIONS OF W. R. MEADOWS PRODUCTS ONLY. DETAIL MUST BE REVIEWED AND VERIFIED BY A DESIGN PROFESSIONAL FOR SUITABILITY ON THE PROJECT. W. R. MEADOWS DOES NOT ASSUME RESPONSIBILITY FOR ERRORS IN DESIGN OR ENGINEERING.

W. R. MEADOWS INC.

300 INDUSTRIAL DR.
HAMPSHIRE, IL 60140-0338
1-800-342-5976



TITLE:

AIR-SHIELD LMP CMU BU INTERNAL CORNER (NO AIR-SHIELD STRIP) (EXTERIOR BRICK WALL) (NO INSUL) (PLANVIEW)

SCALE: DWG NO.:

NTS AS_LMP-35

DATE: FEB 1, 2021