


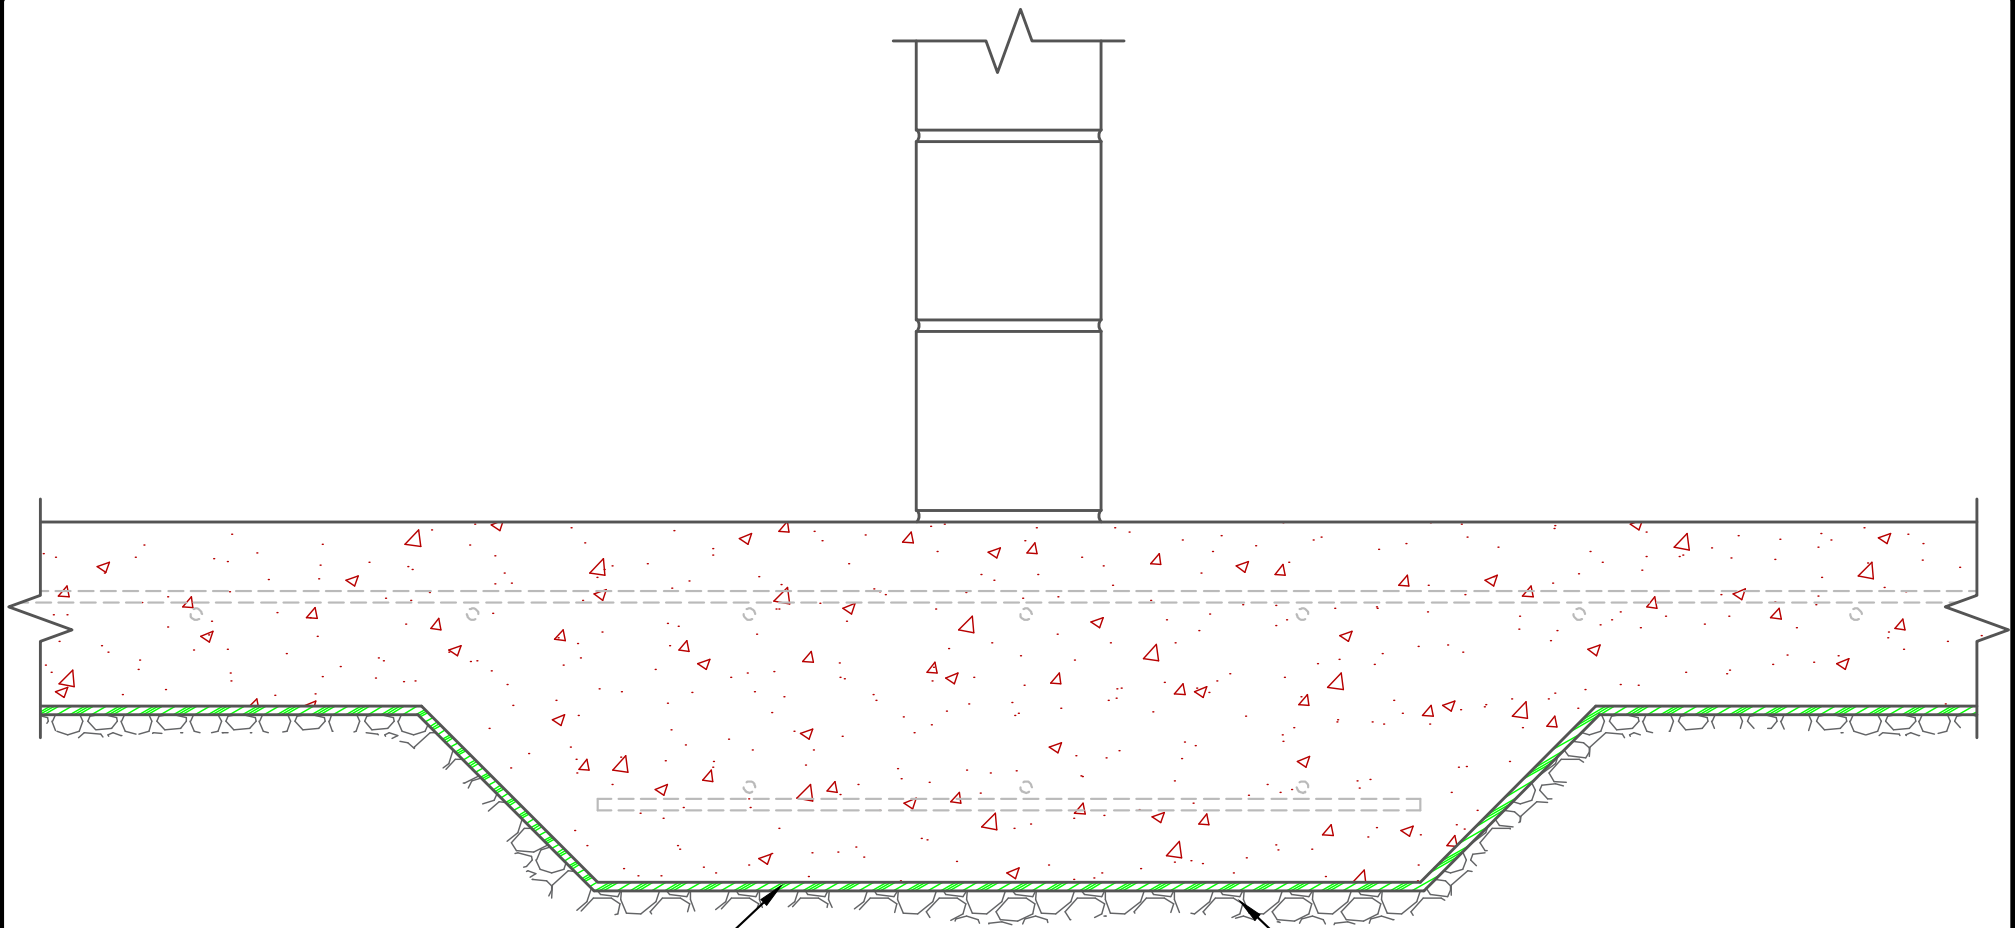

PERMINATOR (20 MILS) (TERMINATE W/
TERM BAR & PERMINATOR TAPE IF REQ'D)

BED OF CRUSHED STONE

NOTE: DETAIL IS A GUIDE FOR INSTALLATIONS OF W. R. MEADOWS PRODUCTS ONLY. DETAIL MUST BE REVIEWED AND VERIFIED BY A DESIGN PROFESSIONAL FOR SUITABILITY ON THE PROJECT. W. R. MEADOWS DOES NOT ASSUME RESPONSIBILITY FOR ERRORS IN DESIGN OR ENGINEERING.

W. R. MEADOWS INC.

300 INDUSTRIAL DR.
HAMPSHIRE, IL 60140-0338
1-800-342-5976



TITLE:

PERMINATOR (20MIL) @ THICKENED SLAB

SCALE:

NTS

DATE:

APR 2, 2021

DWG NO.:

PERM-23