


PERMINATOR (20 MILS) (TERMINATE W/
TERM BAR & PERMINATOR TAPE IF REQ'D)

PENETRATION

PERMINATOR TAPE (4" (101.6mm) STRIP) (MIN. 2"
(50.8mm) OVERLAP) (TO TERMINATE PERMINATOR)

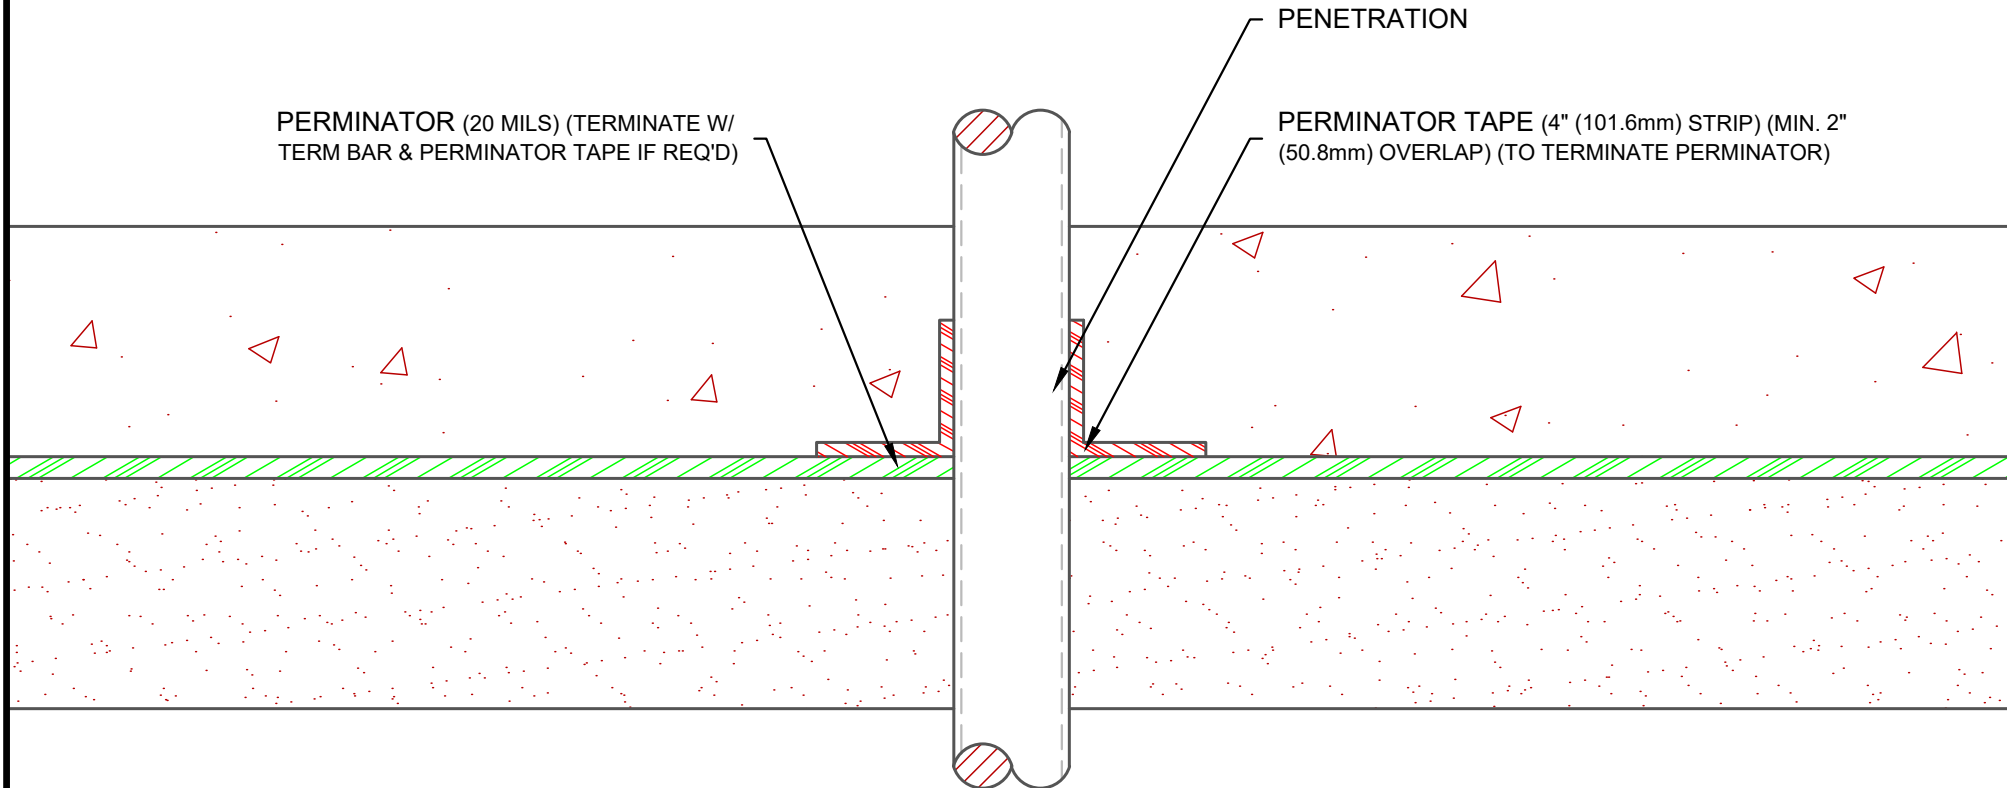

NOTE: DETAIL IS A GUIDE FOR INSTALLATIONS OF W. R. MEADOWS PRODUCTS ONLY. DETAIL MUST
BE REVIEWED AND VERIFIED BY A DESIGN PROFESSIONAL FOR SUITABILITY ON THE PROJECT. W. R.
MEADOWS DOES NOT ASSUME RESPONSIBILITY FOR ERRORS IN DESIGN OR ENGINEERING.

W. R. MEADOWS INC.

300 INDUSTRIAL DR.
HAMPSHIRE, IL 60140-0338
1-800-342-5976



TITLE:

PERMINATOR (20MIL) HORIZONTAL PIPE PENETRATION

SCALE:
NTS
DATE:

DWG NO.:
PERM-32

JUN 30, 2025