


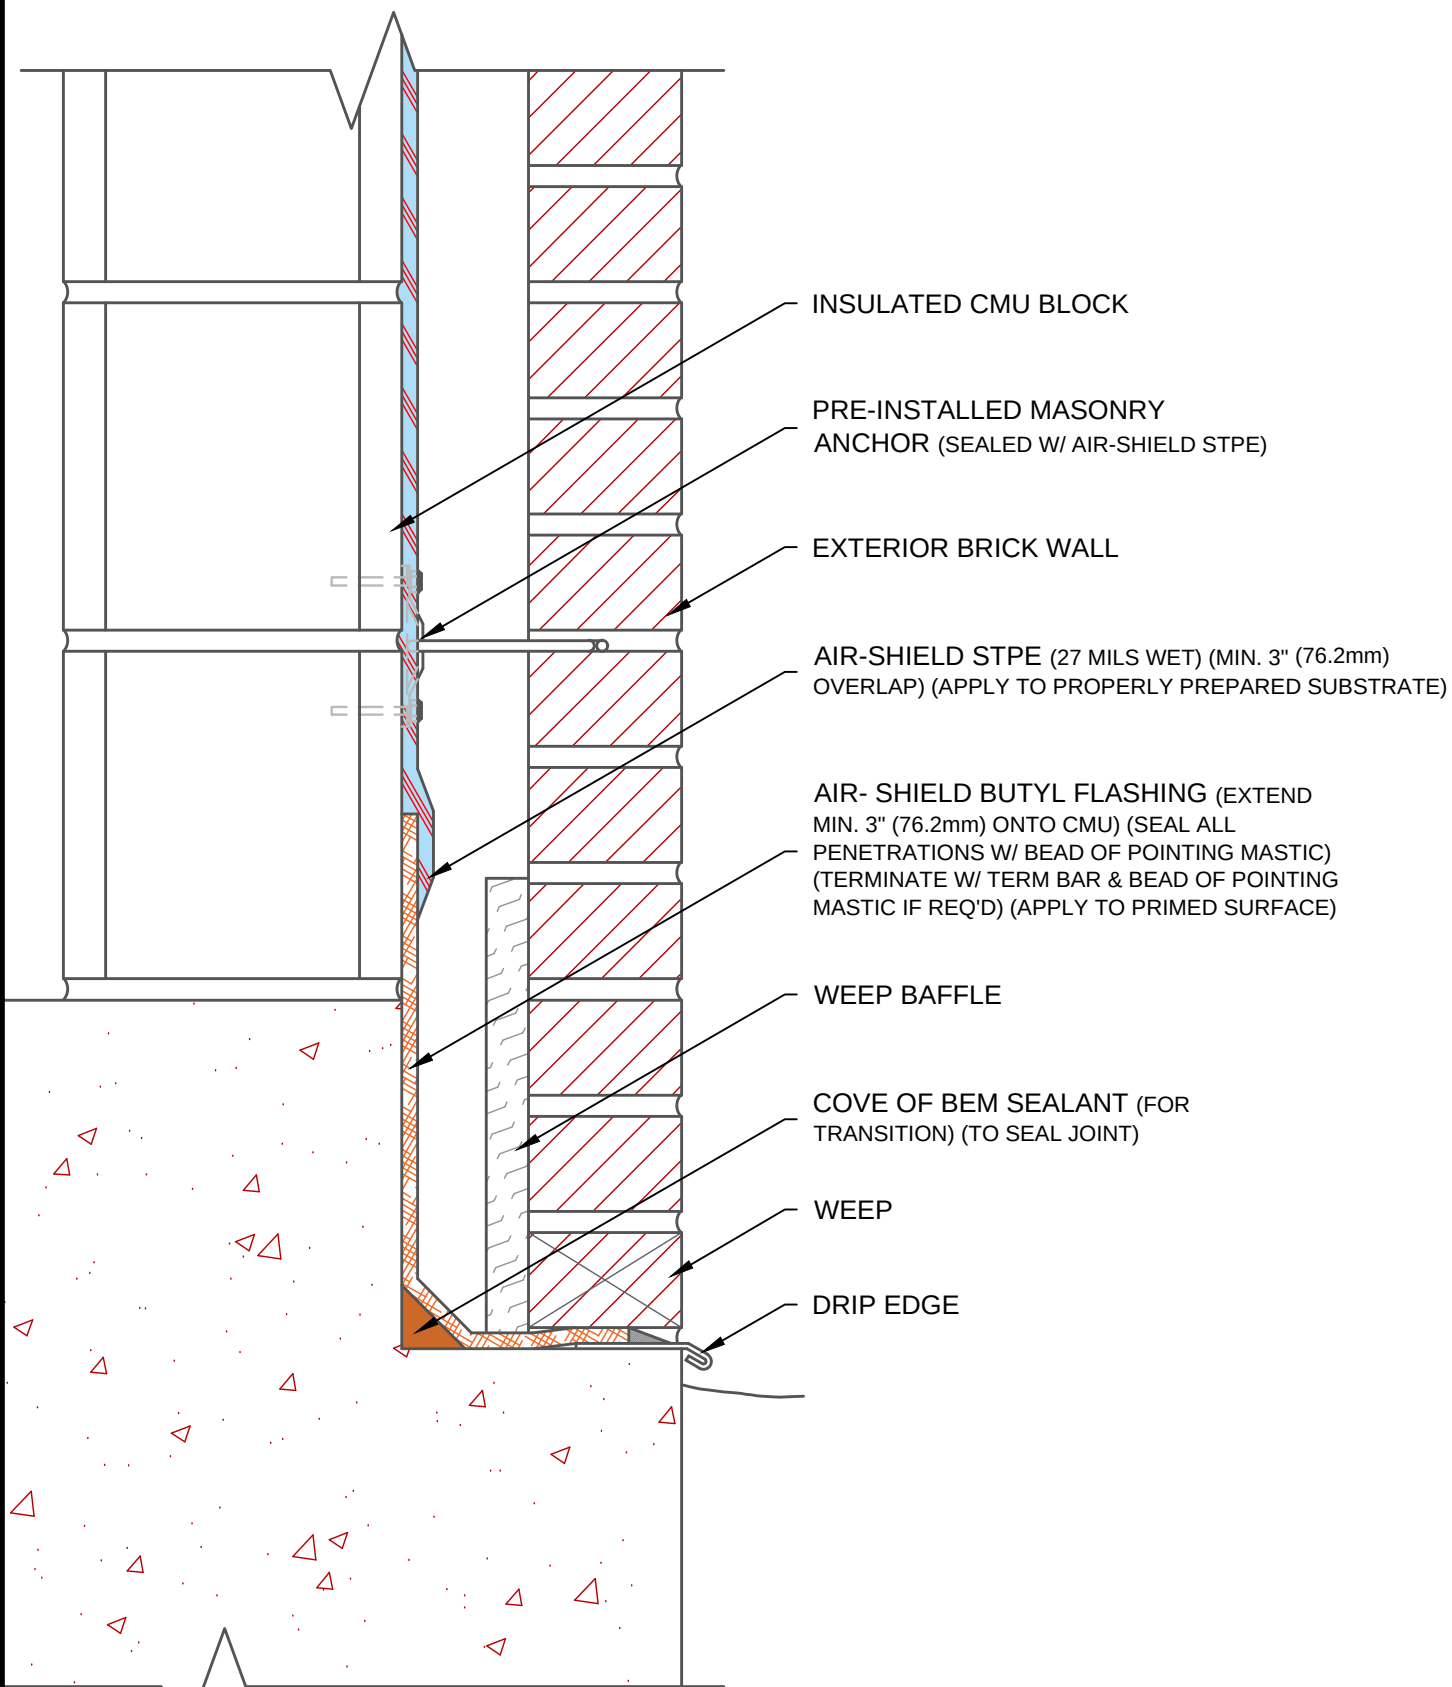

NOTE: DETAIL IS A GUIDE FOR INSTALLATIONS OF W. R. MEADOWS PRODUCTS ONLY. DETAIL MUST BE REVIEWED AND VERIFIED BY A DESIGN PROFESSIONAL FOR SUITABILITY ON THE PROJECT. W. R. MEADOWS DOES NOT ASSUME RESPONSIBILITY FOR ERRORS IN DESIGN OR ENGINEERING.

W. R. MEADOWS INC.

300 INDUSTRIAL DR.
HAMPSHIRE, IL 60140-0338
1-800-342-5976



TITLE:

**AIR-SHIELD STPE CMU BU WALL BASE ABOVE
GRADE (EXTERIOR BRICK WALL) (NO INSUL)**

SCALE:

NTS

DATE:

NOV 10, 2025

DWG NO.:

AS_STPE-24