


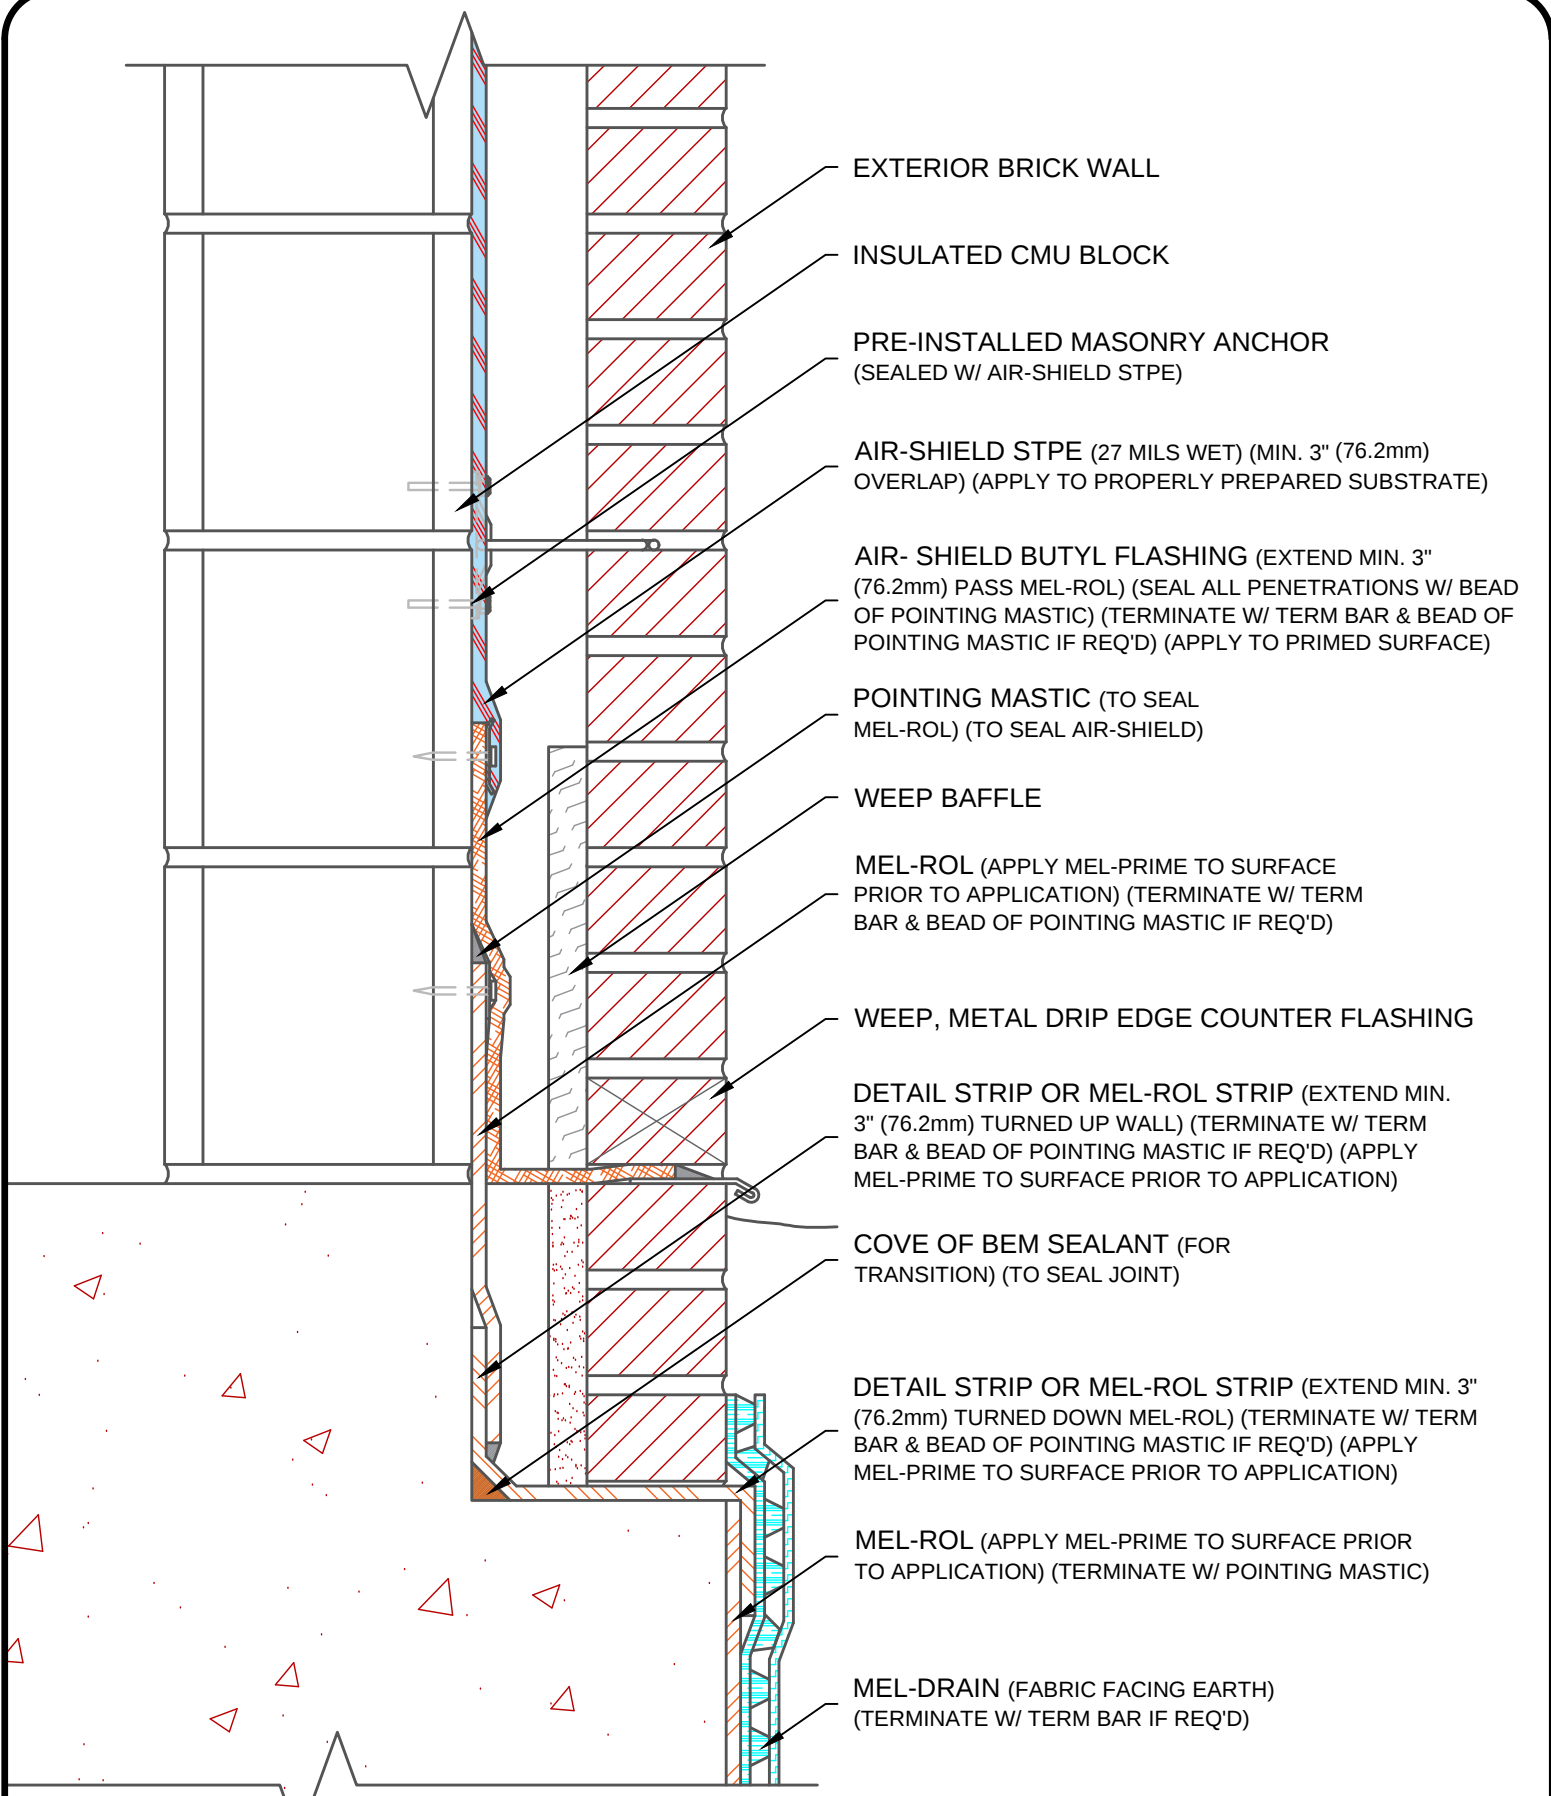

- EXTERIOR BRICK WALL
- INSULATED CMU BLOCK
- PRE-INSTALLED MASONRY ANCHOR (SEALED W/ AIR-SHIELD STPE)
- AIR-SHIELD STPE (27 MILS WET) (MIN. 3" (76.2mm) OVERLAP) (APPLY TO PROPERLY PREPARED SUBSTRATE)
- AIR- SHIELD BUTYL FLASHING (EXTEND MIN. 3" (76.2mm) PASS MEL-ROL) (SEAL ALL PENETRATIONS W/ BEAD OF POINTING MASTIC) (TERMINATE W/ TERM BAR & BEAD OF POINTING MASTIC IF REQ'D) (APPLY TO PRIMED SURFACE)
- POINTING MASTIC (TO SEAL MEL-ROL) (TO SEAL AIR-SHIELD)
- WEEP BAFFLE
- MEL-ROL (APPLY MEL-PRIME TO SURFACE PRIOR TO APPLICATION) (TERMINATE W/ TERM BAR & BEAD OF POINTING MASTIC IF REQ'D)
- WEEP, METAL DRIP EDGE COUNTER FLASHING
- DETAIL STRIP OR MEL-ROL STRIP (EXTEND MIN. 3" (76.2mm) TURNED UP WALL) (TERMINATE W/ TERM BAR & BEAD OF POINTING MASTIC IF REQ'D) (APPLY MEL-PRIME TO SURFACE PRIOR TO APPLICATION)
- COVE OF BEM SEALANT (FOR TRANSITION) (TO SEAL JOINT)
- DETAIL STRIP OR MEL-ROL STRIP (EXTEND MIN. 3" (76.2mm) TURNED DOWN MEL-ROL) (TERMINATE W/ TERM BAR & BEAD OF POINTING MASTIC IF REQ'D) (APPLY MEL-PRIME TO SURFACE PRIOR TO APPLICATION)
- MEL-ROL (APPLY MEL-PRIME TO SURFACE PRIOR TO APPLICATION) (TERMINATE W/ POINTING MASTIC)
- MEL-DRAIN (FABRIC FACING EARTH) (TERMINATE W/ TERM BAR IF REQ'D)

NOTE: DETAIL IS A GUIDE FOR INSTALLATIONS OF W. R. MEADOWS PRODUCTS ONLY. DETAIL MUST BE REVIEWED AND VERIFIED BY A DESIGN PROFESSIONAL FOR SUITABILITY ON THE PROJECT. W. R. MEADOWS DOES NOT ASSUME RESPONSIBILITY FOR ERRORS IN DESIGN OR ENGINEERING.