


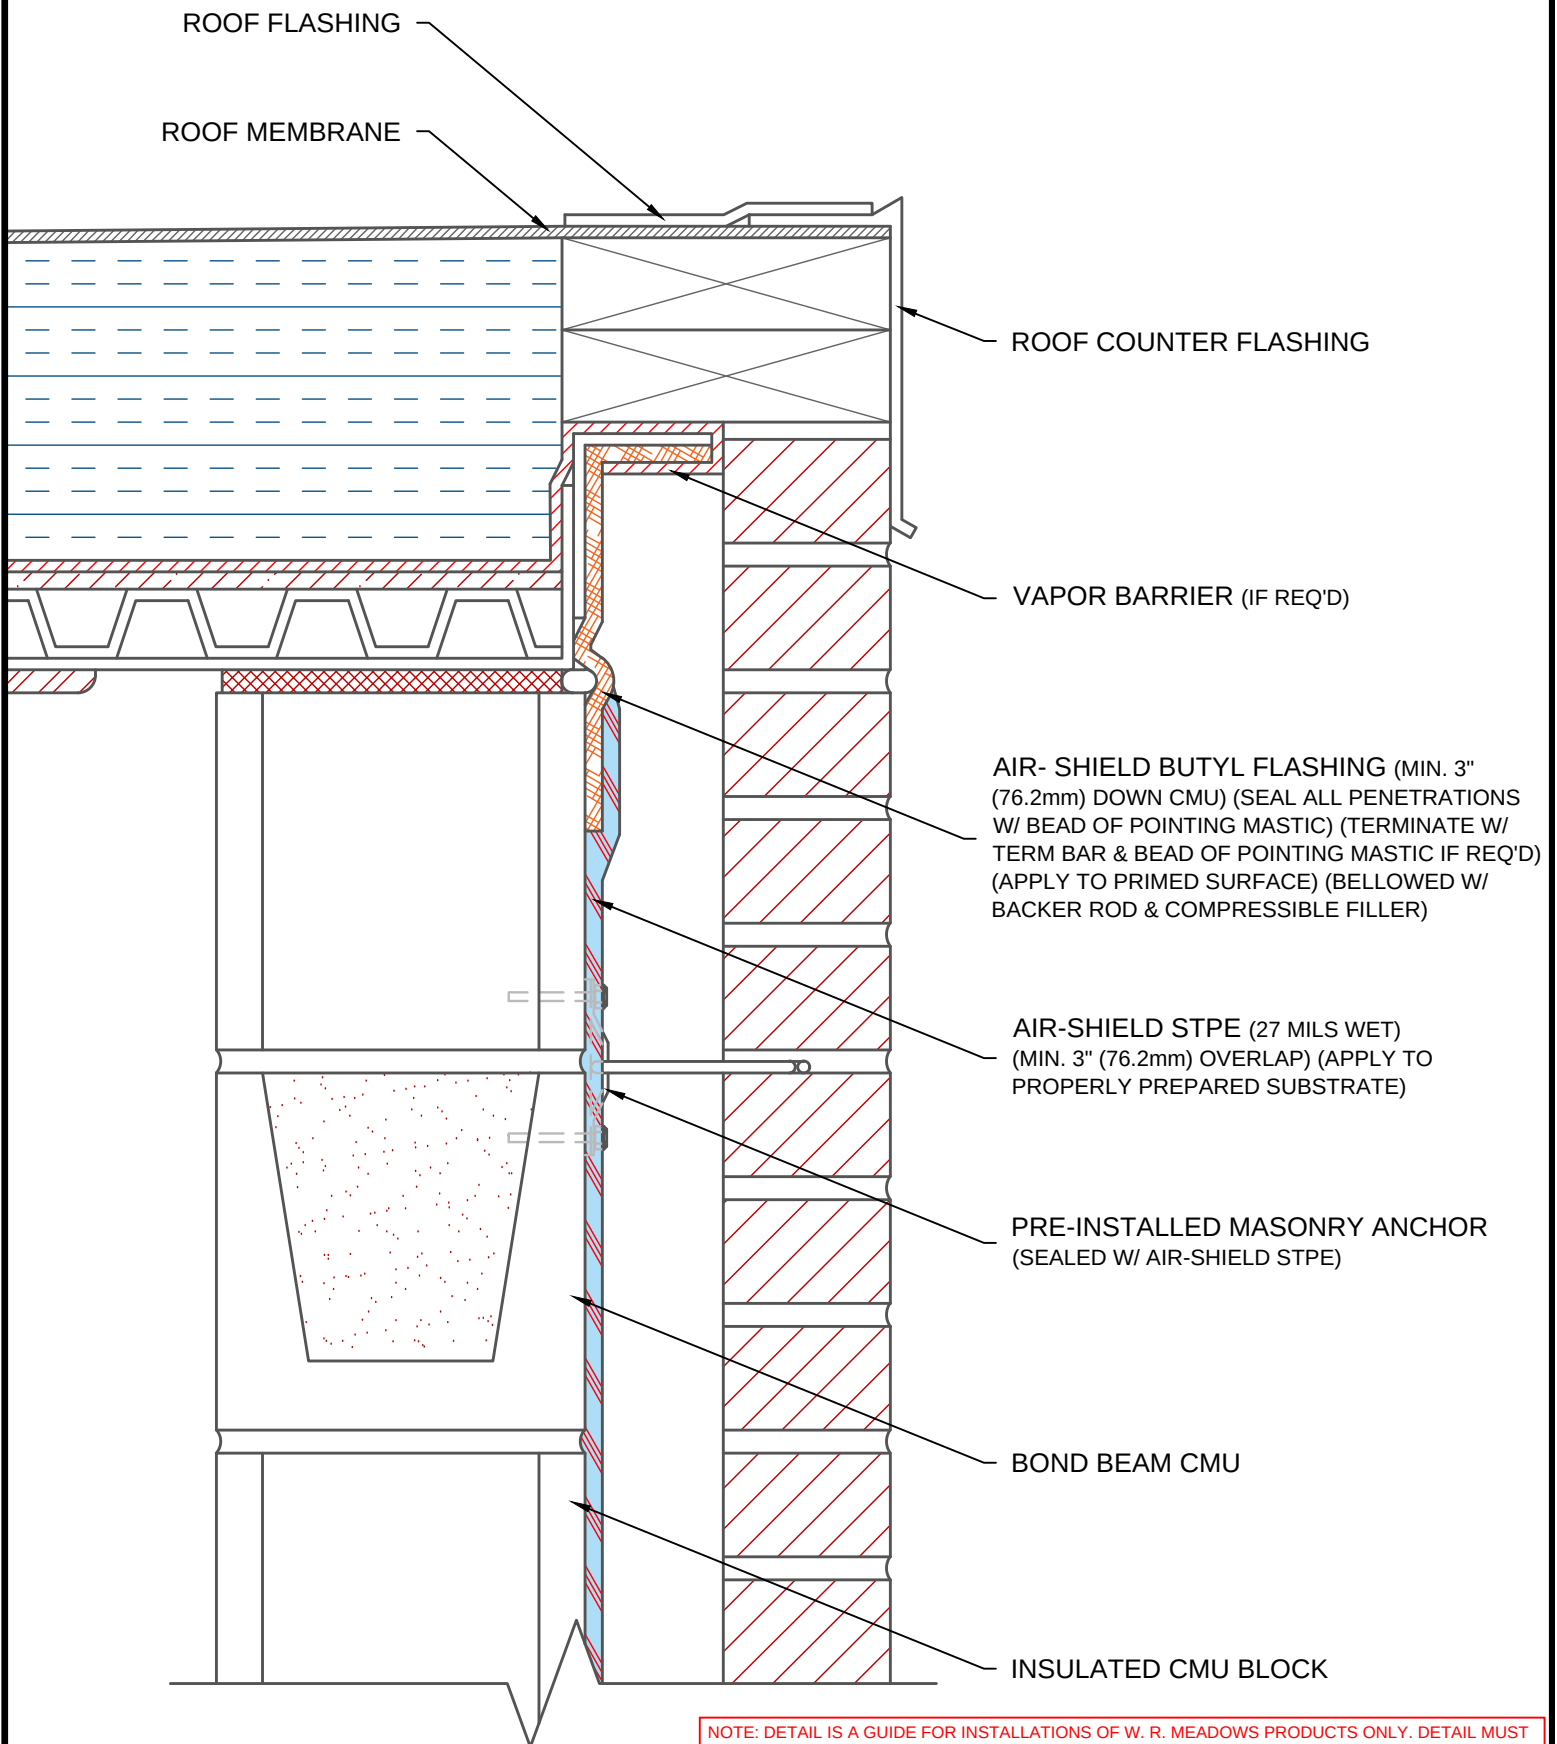

W. R. MEADOWS INC.

300 INDUSTRIAL DR.
HAMPSHIRE, IL 60140-0338
1-800-342-5976



TITLE:

**AIR-SHIELD STPE CMU BU ANGLED ROOF
TIE-IN (EXTERIOR BRICK WALL) (NO INSUL)**

SCALE:

NTS

DATE:

DWG NO.:

AS_STPE-29

NOV 10, 2025