


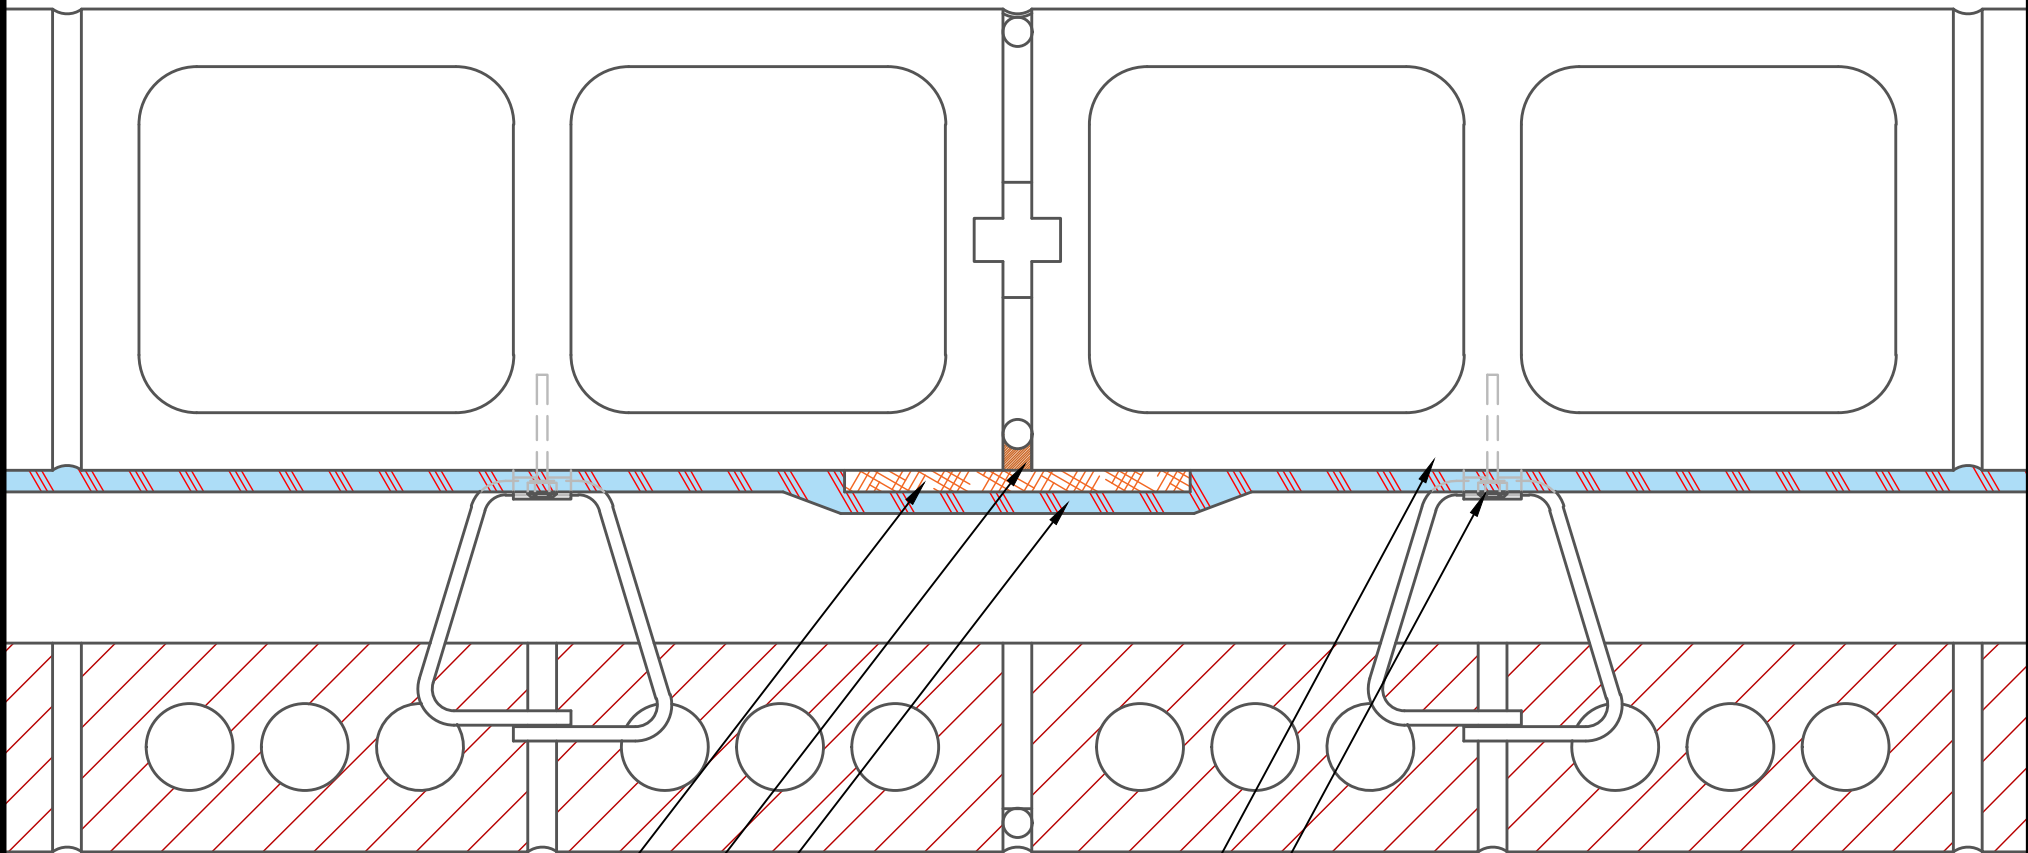

AIR- SHIELD BUTYL FLASHING
(MIN. 9" (228.6mm) STRIP CENTERED)
(TERMINATE W/ TERM BAR & BEAD OF
POINTING MASTIC IF REQ'D) (APPLY TO
PROPERLY PREPARED SUBSTRATE)

BACKER ROD & BEM SEALANT

AIR-SHIELD STPE (27 MILS WET)
(MIN. 3" (76.2mm) OVERLAP) (APPLY TO
PROPERLY PREPARED SUBSTRATE)

INSULATED CMU BLOCK

PRE-INSTALLED MASONRY ANCHOR
(SEALED W/ AIR-SHIELD STPE)

NOTE: DETAIL IS A GUIDE FOR INSTALLATIONS OF W. R. MEADOWS PRODUCTS ONLY. DETAIL MUST
BE REVIEWED AND VERIFIED BY A DESIGN PROFESSIONAL FOR SUITABILITY ON THE PROJECT. W. R.
MEADOWS DOES NOT ASSUME RESPONSIBILITY FOR ERRORS IN DESIGN OR ENGINEERING.

W. R. MEADOWS INC.

300 INDUSTRIAL DR.
HAMPSHIRE, IL 60140-0338
1-800-342-5976



TITLE:

**AIR-SHIELD STPE CMU BU CONTROL JOINT (BEM FILLER)
(EXTERIOR BRICK WALL) (NO INSUL) (PLANVIEW)**

SCALE:

NTS

DATE:

FEB 19, 2026

DWG NO.:

AS_STPE-32