


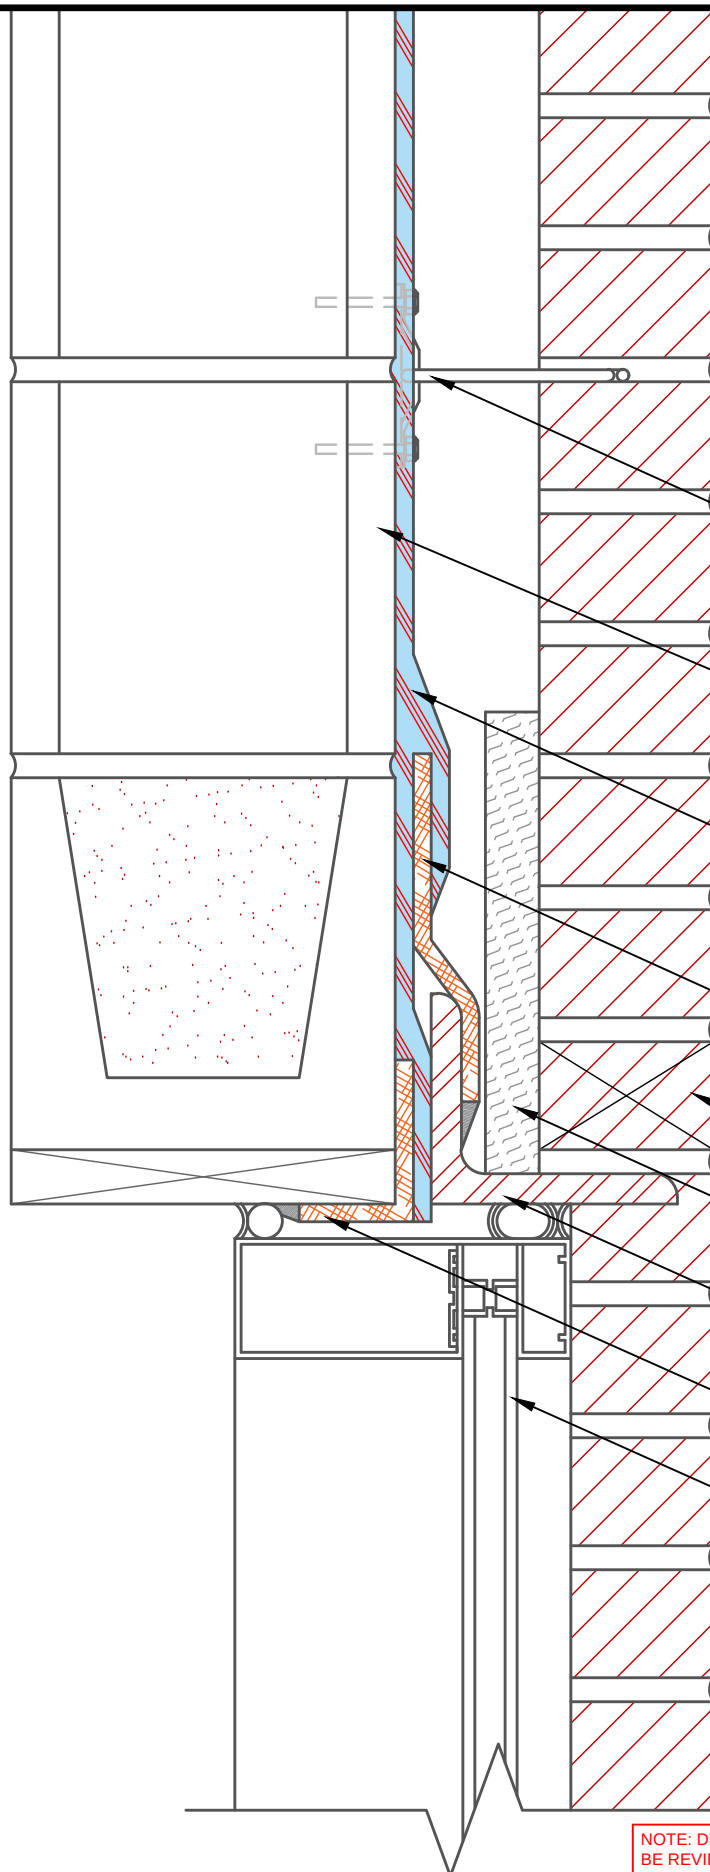

PRE-INSTALLED MASONRY ANCHOR
(SEALED W/ AIR-SHIELD STPE)

INSULATED CMU BLOCK

AIR-SHIELD STPE (27 MILS WET) (MIN. 3" (76.2mm)
OVERLAP) (APPLY TO PROPERLY PREPARED SUBSTRATE)

AIR- SHIELD BUTYL FLASHING (MIN. 6" (152.4MM)
STRIP) (SEAL ALL PENETRATIONS & TERMINATE W/
POINTING MASTIC) (APPLY TO PRIMED SURFACE)

WEEP

WEEP BAFFLE

LOOSE STEEL LINTEL

AIR- SHIELD BUTYL FLASHING (MIN. 6" (152.4MM)
STRIP CENTERED) (SEAL ALL PENETRATIONS & TERMINATE
W/ POINTING MASTIC) (APPLY TO PRIMED SURFACE)

ALUMINUM WINDOW

NOTE: DETAIL IS A GUIDE FOR INSTALLATIONS OF W. R. MEADOWS PRODUCTS ONLY. DETAIL MUST
BE REVIEWED AND VERIFIED BY A DESIGN PROFESSIONAL FOR SUITABILITY ON THE PROJECT. W. R.
MEADOWS DOES NOT ASSUME RESPONSIBILITY FOR ERRORS IN DESIGN OR ENGINEERING.

