


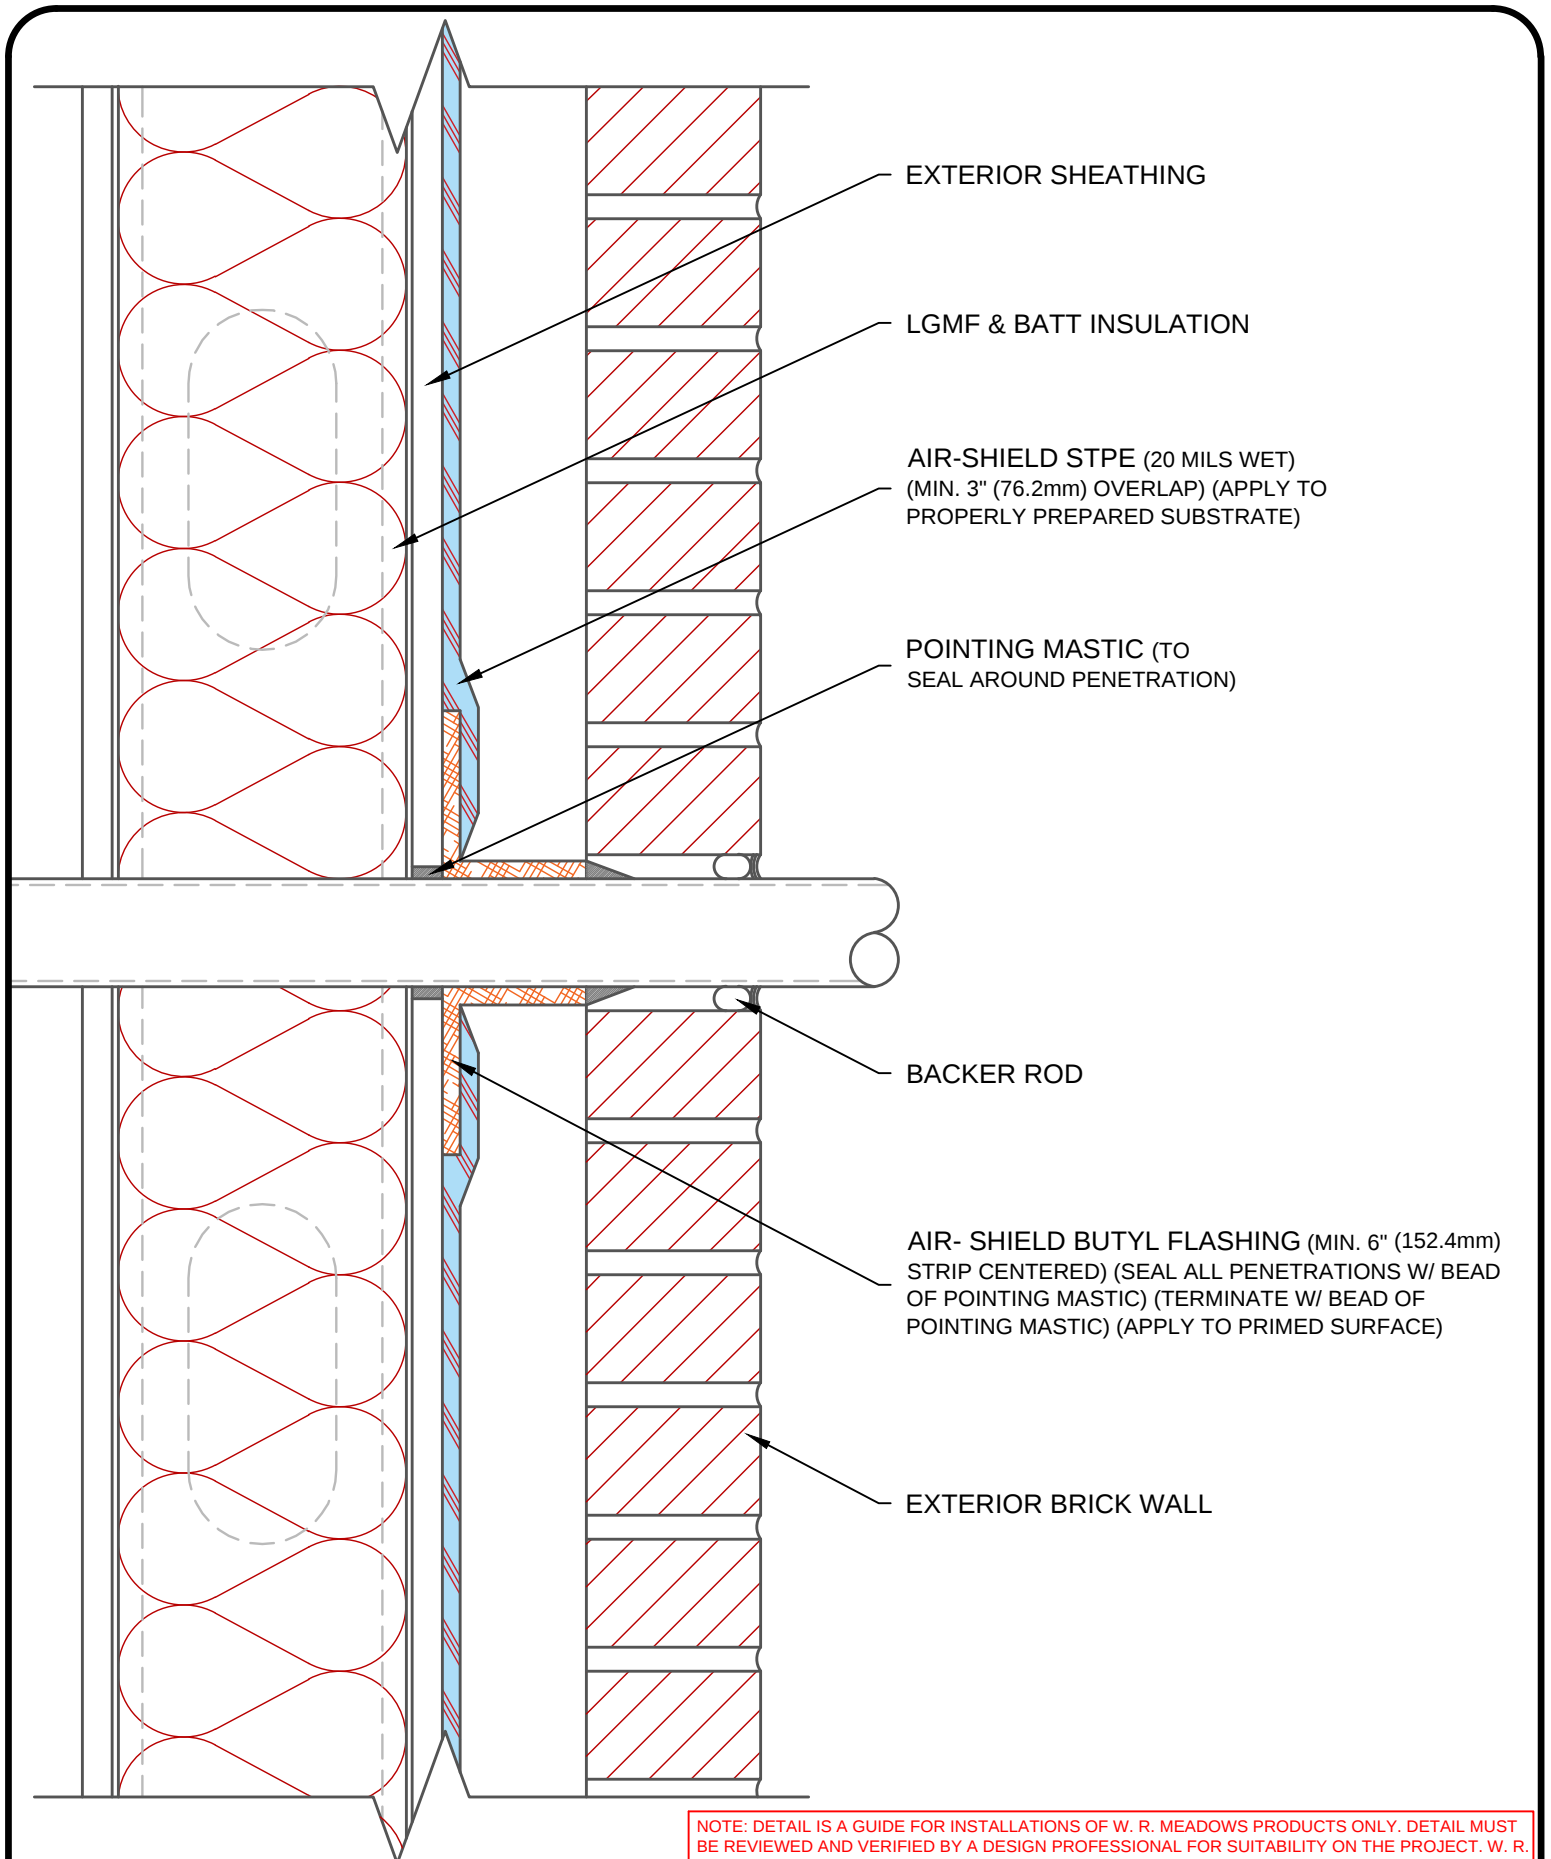

W. R. MEADOWS INC.

300 INDUSTRIAL DR.
HAMPSHIRE, IL 60140-0338
1-800-342-5976



TITLE:

**AIR-SHIELD STPE LGMF WALL PENETRATION
(EXTERIOR BRICK WALL) (NO INSUL)**

SCALE:

NTS

DATE:

DWG NO.:

AS_STPE-08

NOV 3, 2025