


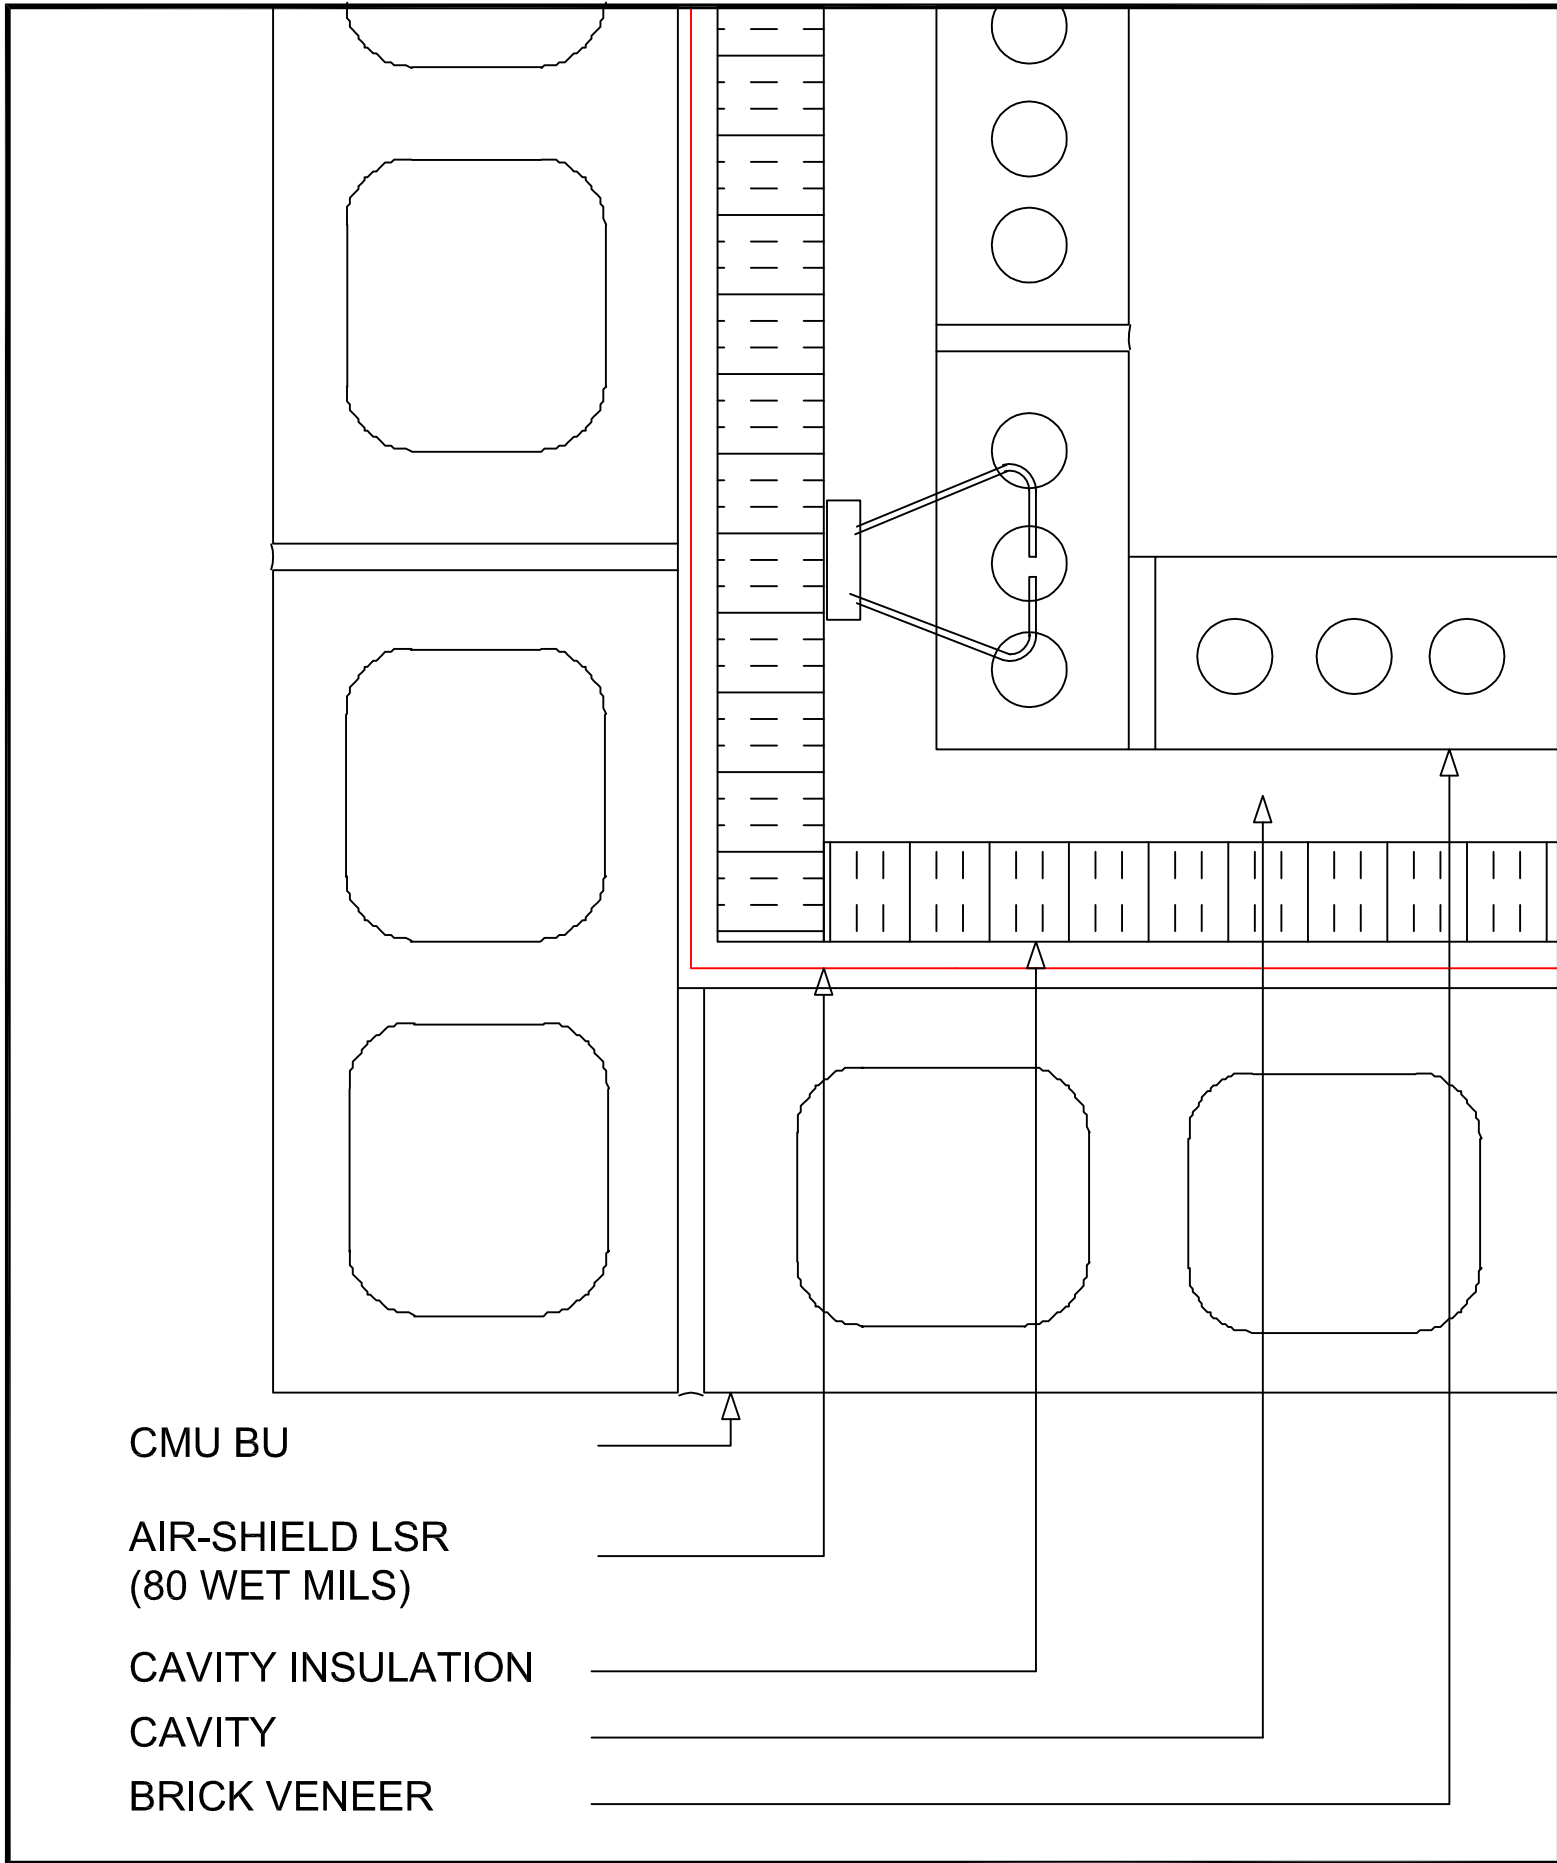

W.R. MEADOWS, INC.

300 Industrial Drive
Hampshire, IL 60140-0338
1-800-342-5976
www.wrmeadows.com

SKETCH: **AIR SHIELD LSR
INTERNAL CORNER
CMU BU**

SKETCH NO: **LSR-23**

DATE: **08/15/2014**