


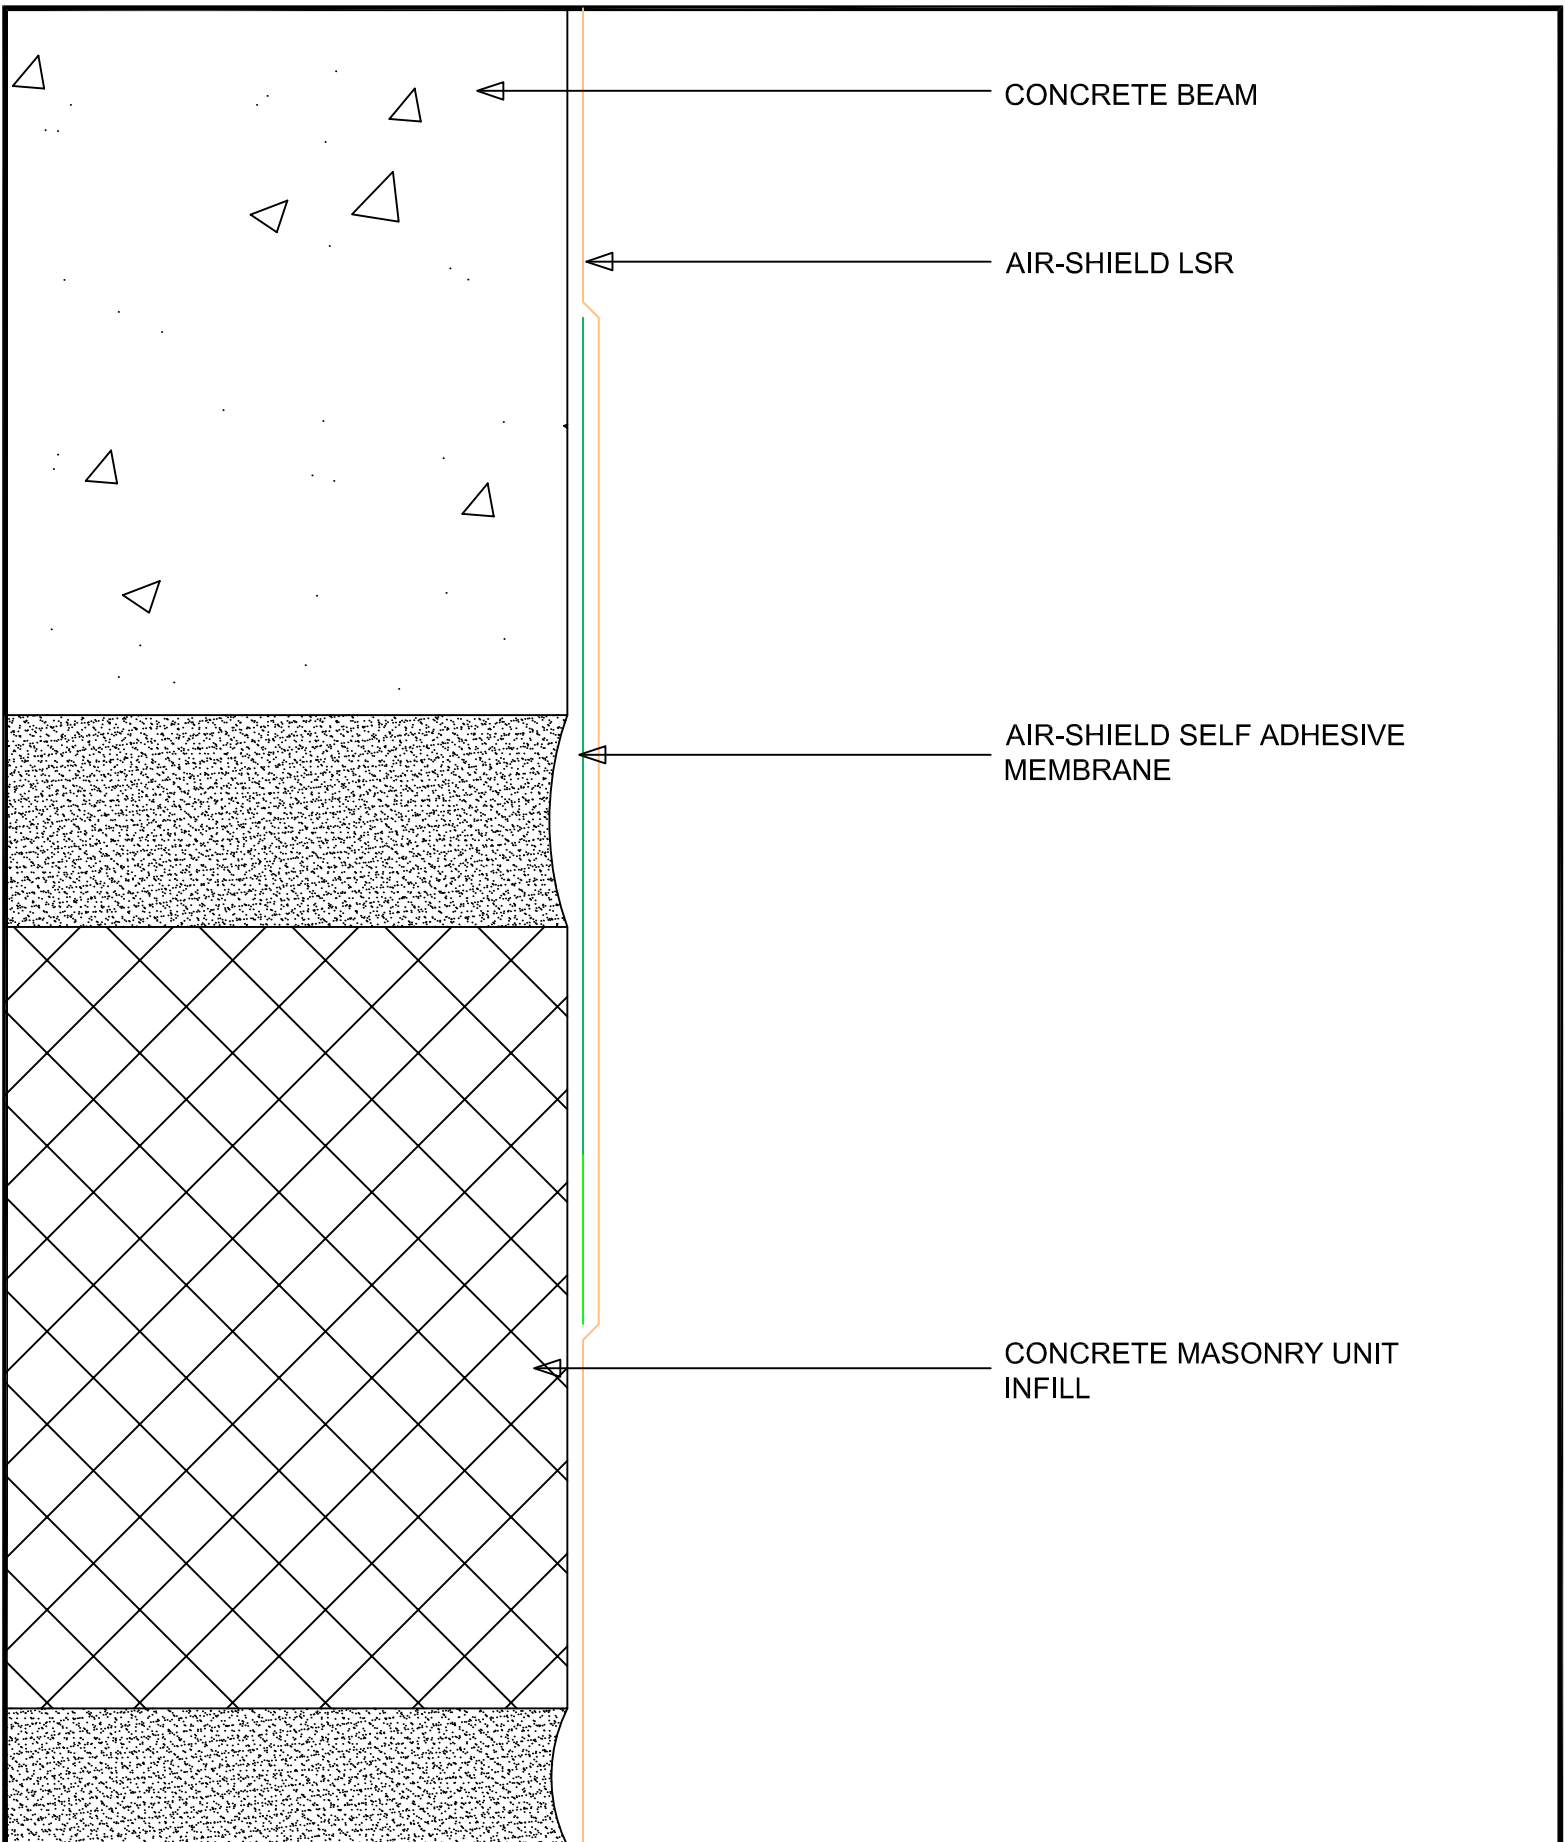

W.R. MEADOWS, INC.

300 Industrial Drive
Hampshire, IL 60140-0338
1-800-342-5976
www.wrmeadows.com

SKETCH: AIR-SHIELD LSR VERTICAL
CONTROL JOINT - CMU TO
CONCRETE TRANSITION (PLAN
VIEW)

SKETCH NO: LSR - CJ - 03

DATE: 06/22/2015