


W. R. MEADOWS®

SEA<sup>®</sup>LIGHT™

W. R. MEADOWS INC.

300 INDUSTRIAL DR.  
HAMPSHIRE, IL 60140-0338  
1-800-342-5976

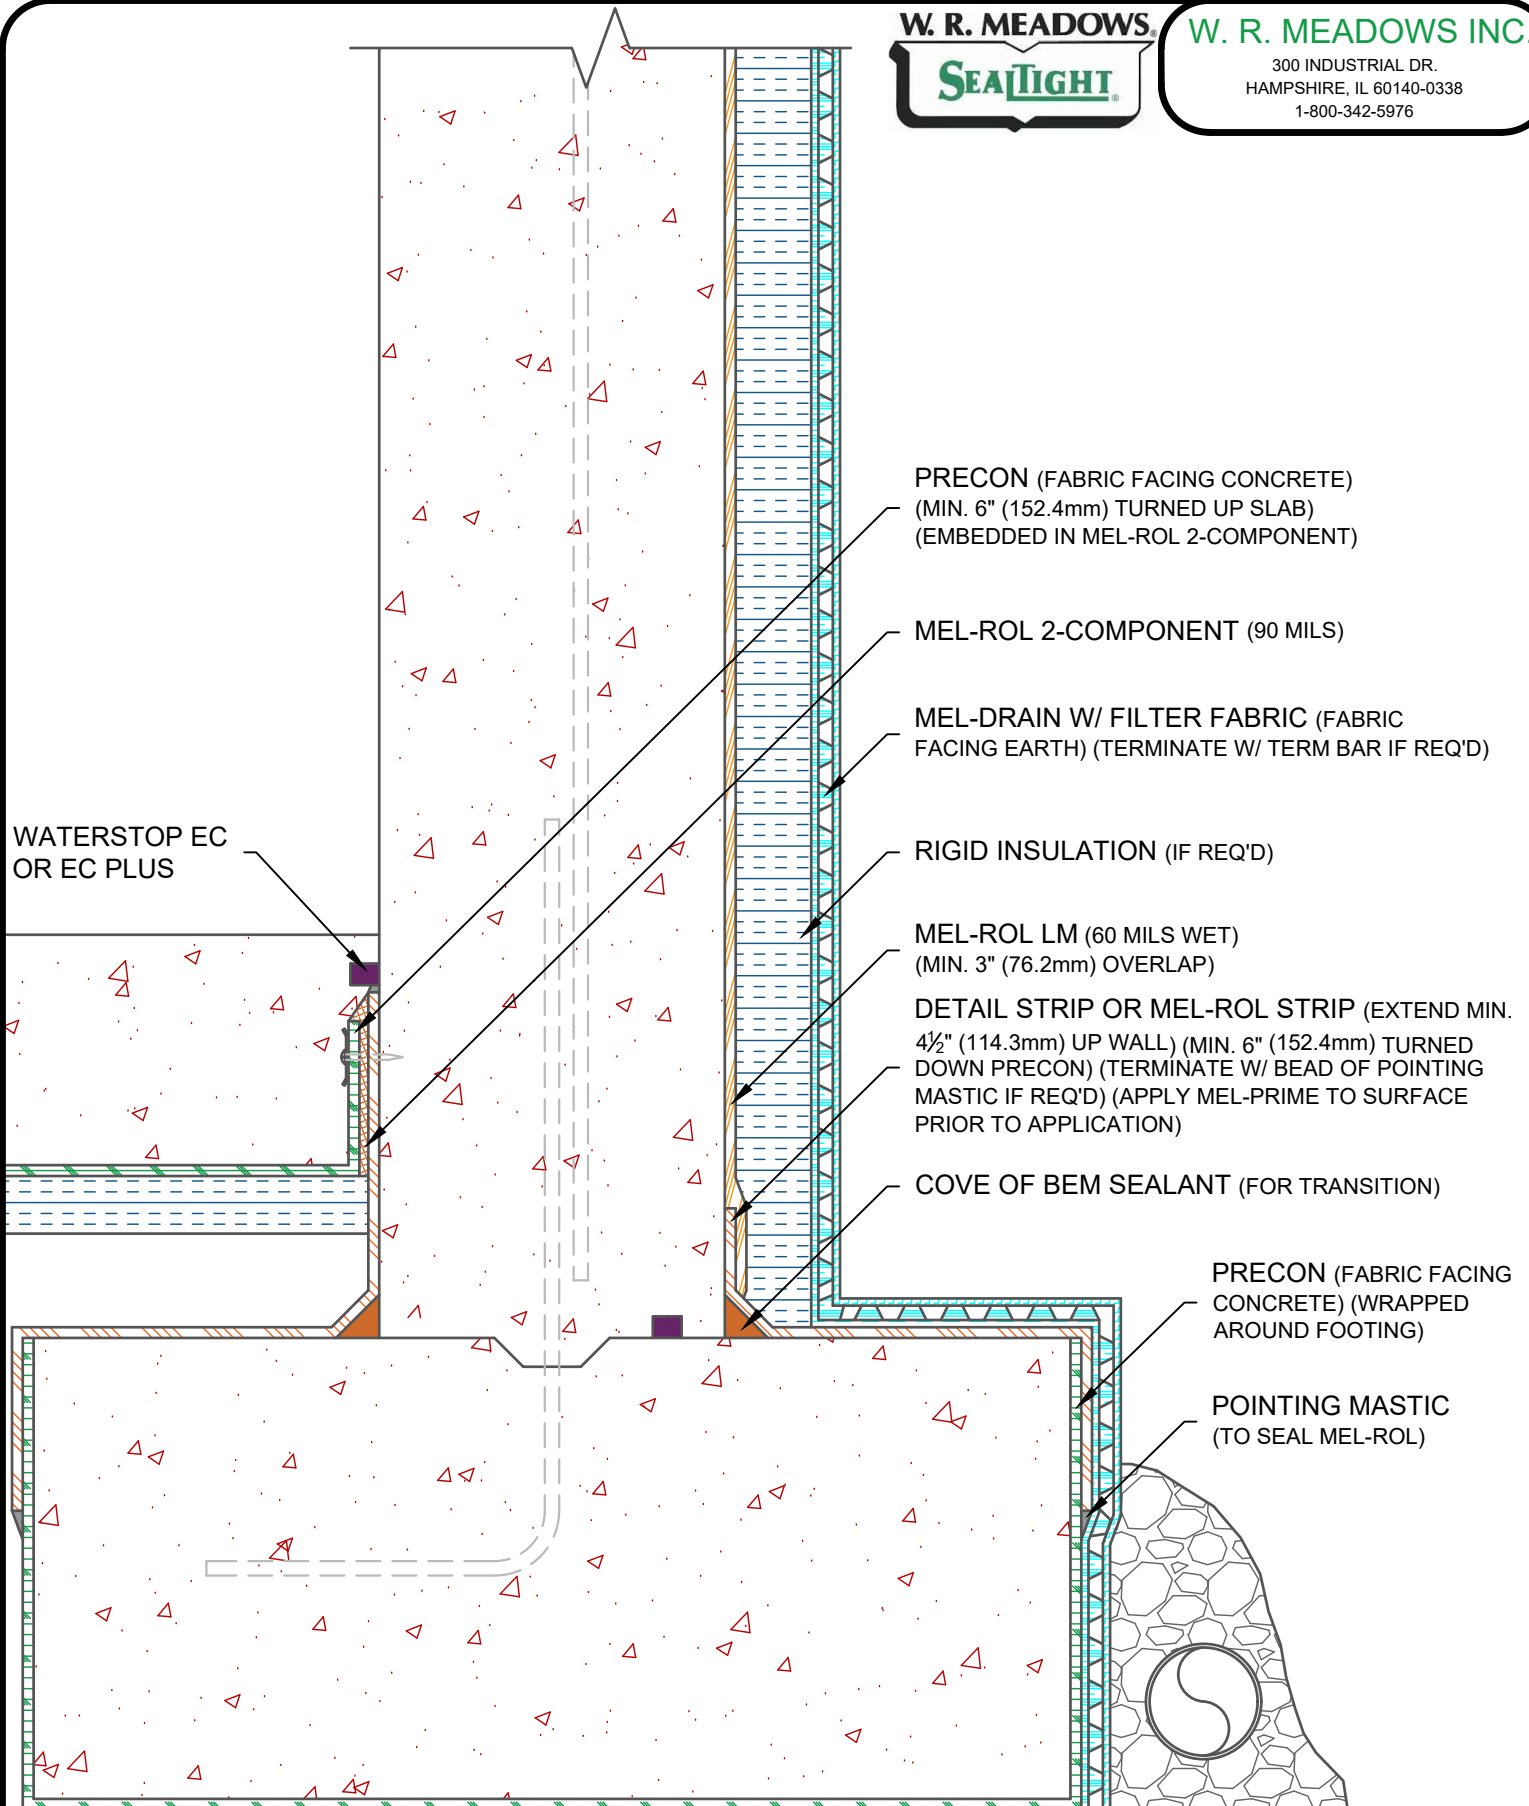

NOTE: DETAIL IS A GUIDE FOR INSTALLATIONS OF W. R. MEADOWS PRODUCTS ONLY. DETAIL MUST BE REVIEWED AND VERIFIED BY A DESIGN PROFESSIONAL FOR SUITABILITY ON THE PROJECT. W. R. MEADOWS DOES NOT ASSUME RESPONSIBILITY FOR ERRORS IN DESIGN OR ENGINEERING.

TITLE:

PRECON FOUNDATION BASE- N. S. S. ABOVE WRAPPED  
FOOTING (MEL-ROL LM) (BELOW WATER TABLE)

SCALE: DWG NO.:

NTS PRCN-04

DATE: NOV 9, 2017